
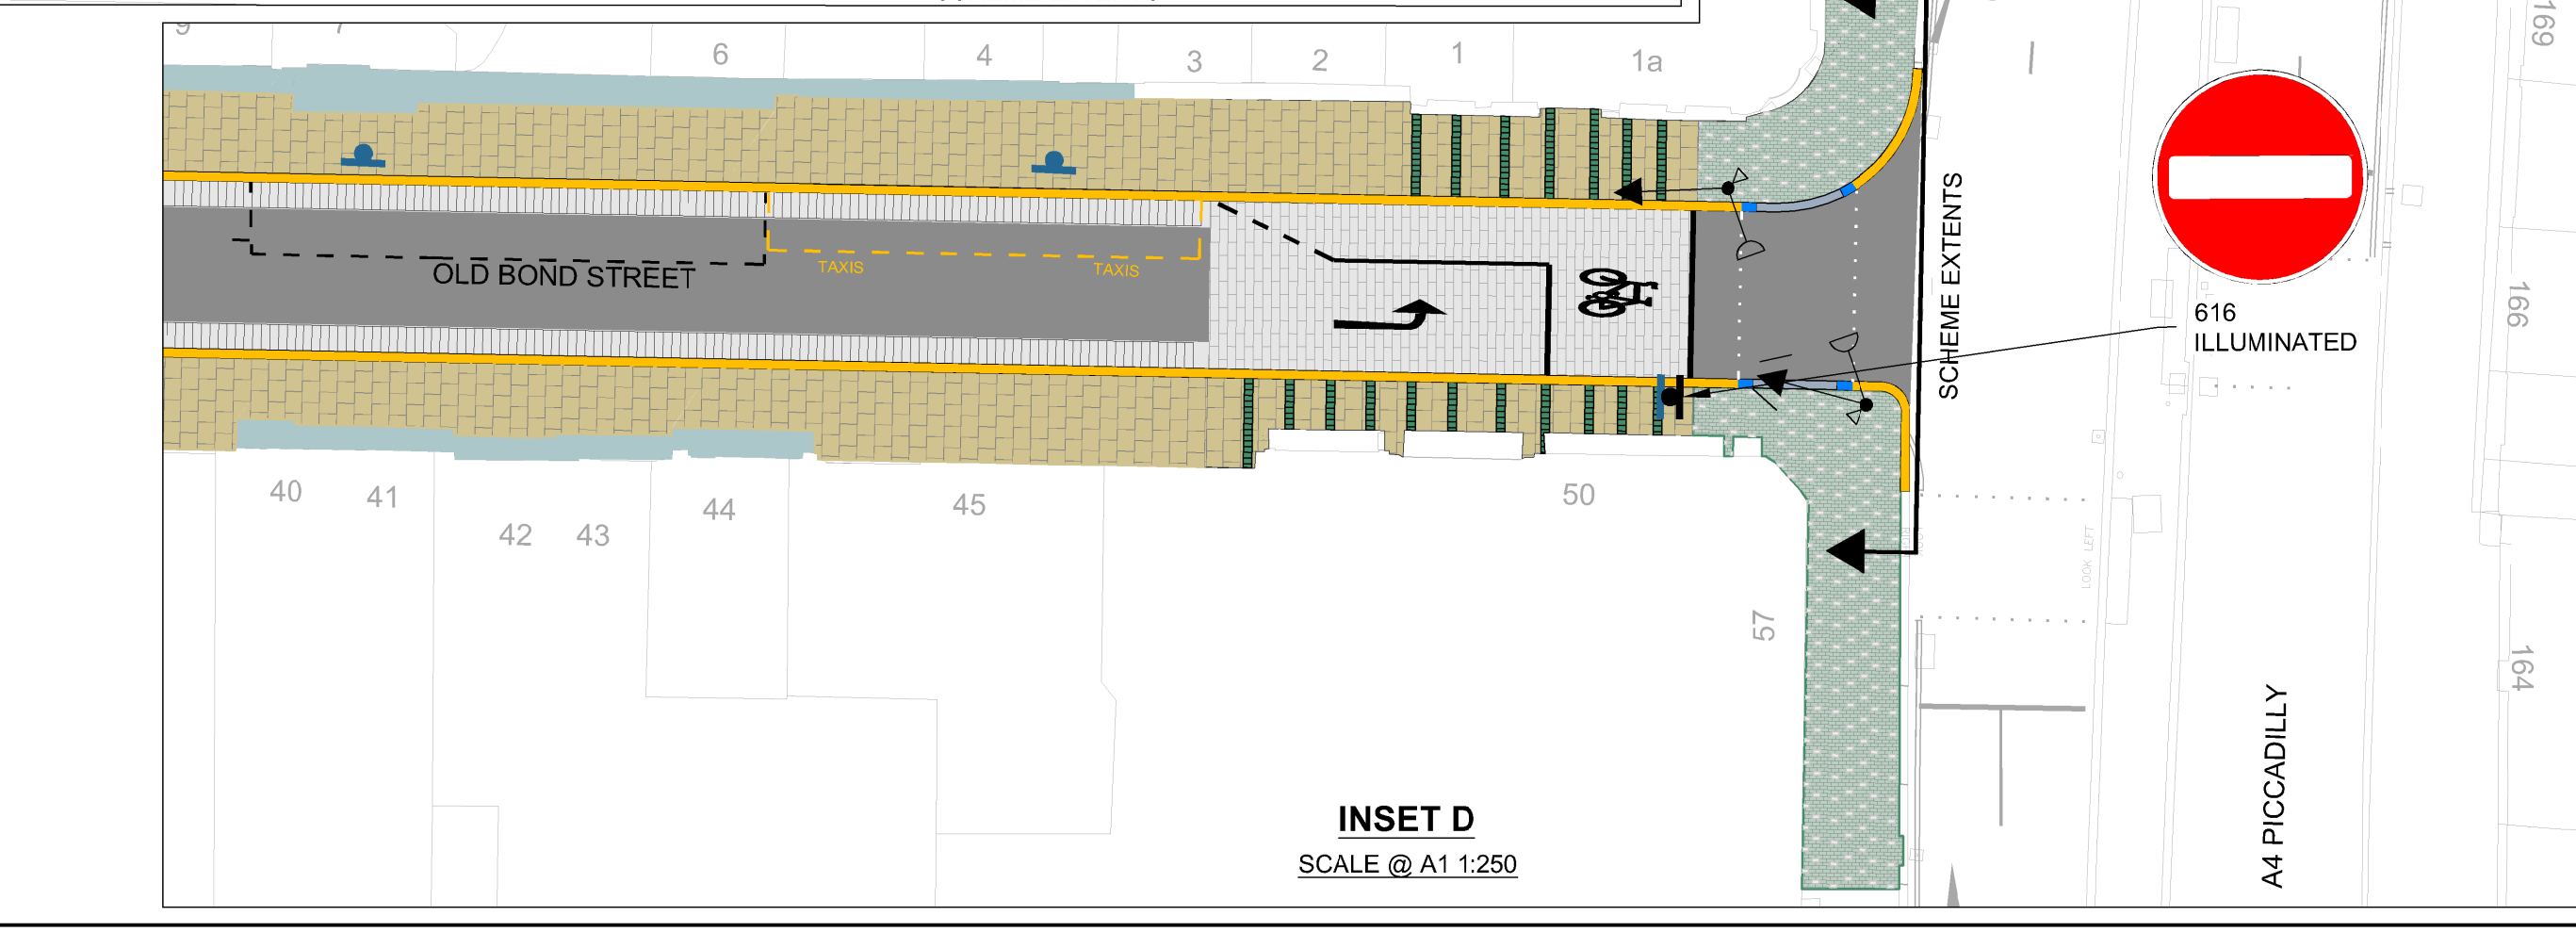


NOTE:  
FOR NOTES & LEGEND KEY PLEASE REFER TO DRAWING 70009316-02-GA-01.

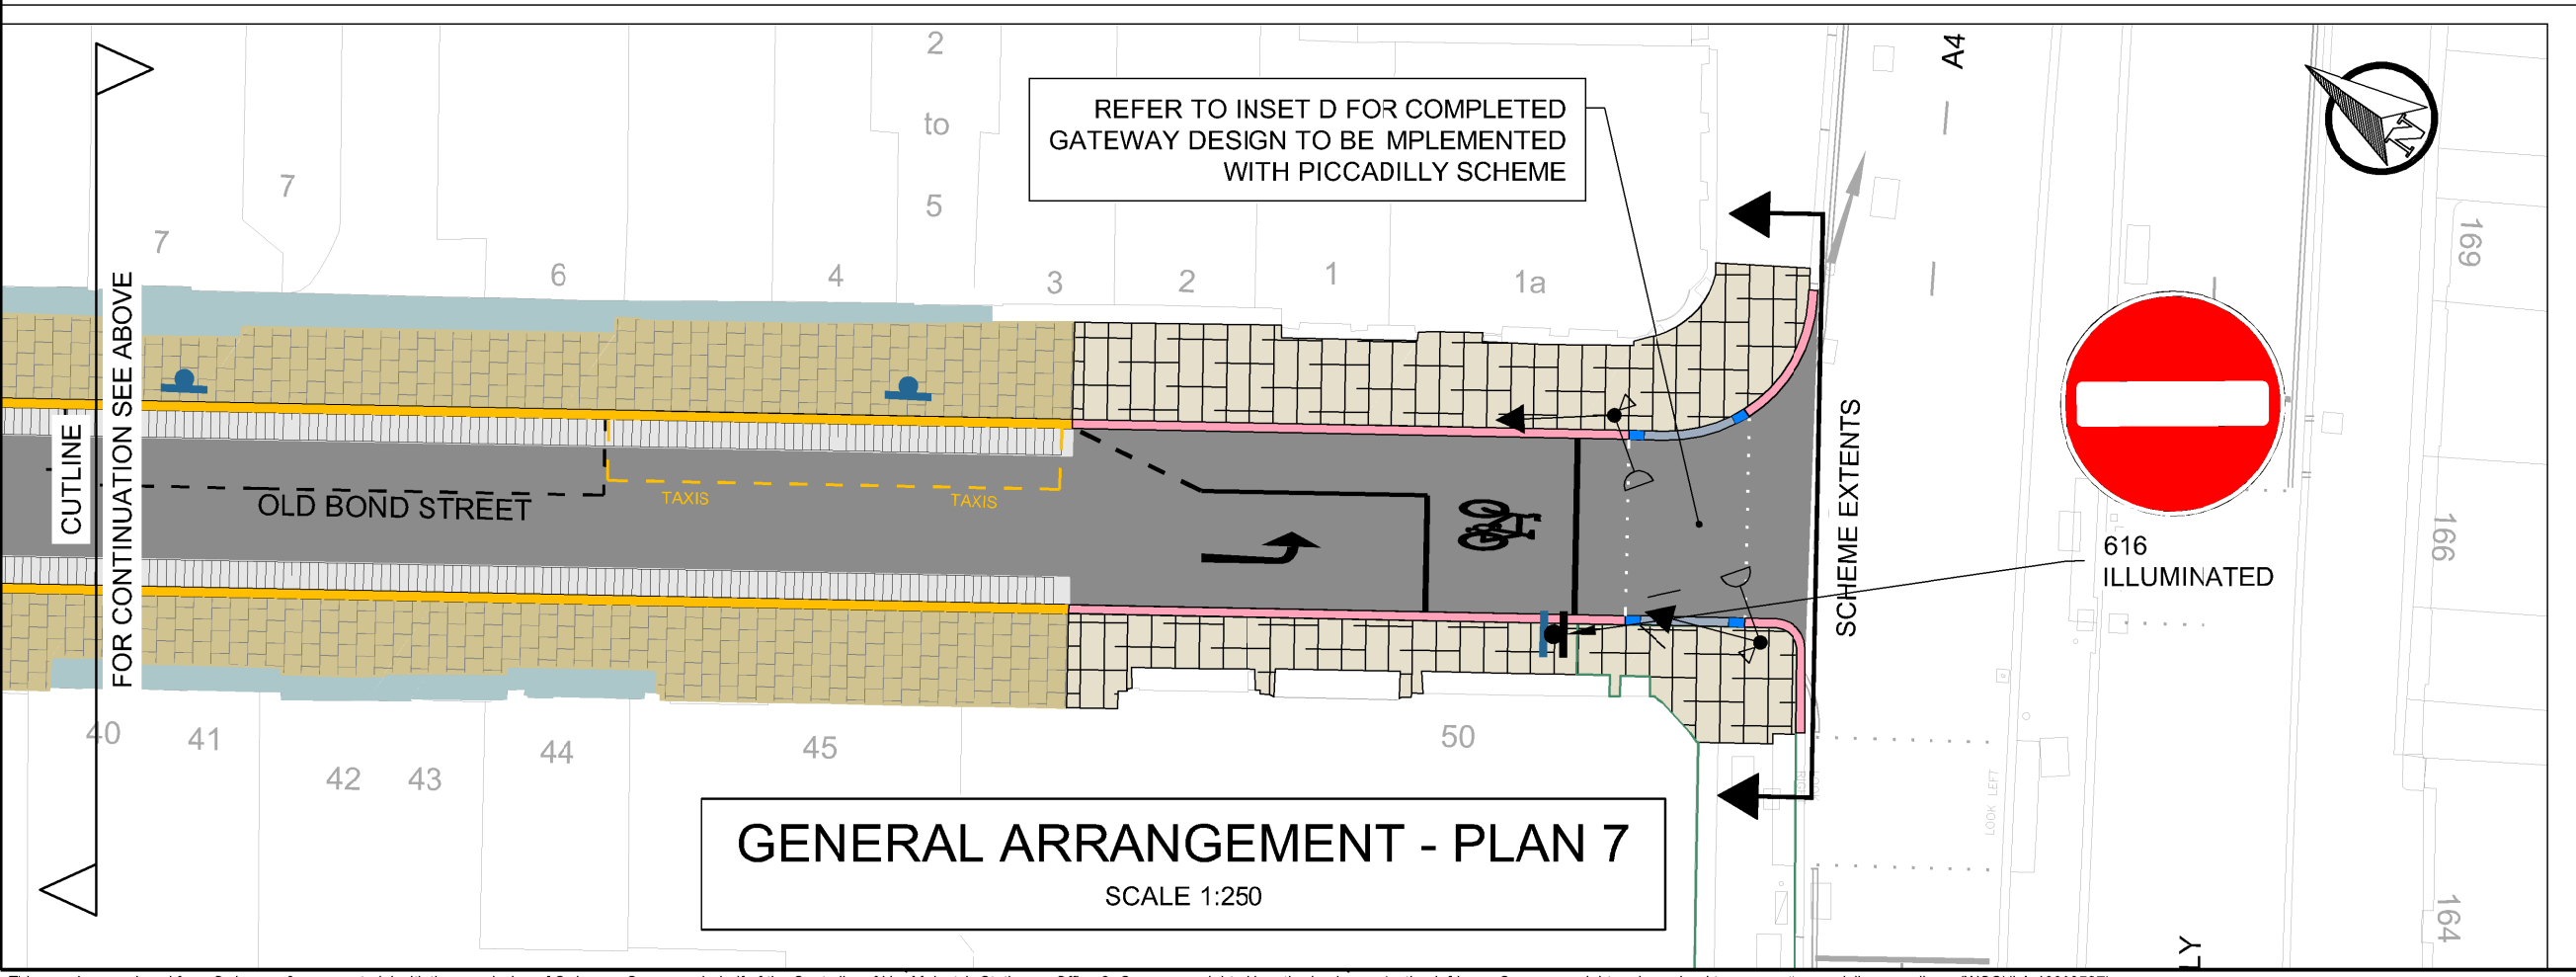

REV	DATE	BY	DESCRIPTION	CHK	APP
A	10.02.2017	MEC	ISSUED FOR INFORMATION	DA	CDS

DRAWING STATUS: DETAILED DESIGN

CITY OF WESTMINSTER

PROJECT: BOND STREET STREETScape IMPROVEMENTS

TITLE: FINAL DESIGN SHEET 6 OF 6

SCALE @ A1	DATE	DESIGN/DRAWN	CHECKED	APPROVED	SHEET
1:250	20-01-2017	JT/MEC	DA	CDS	A1
JOB No:	70009316	FMC PROJECT No:	WWESA 1458	BRIEF/DSS No:	TBC
DRAWING No:	70009316-02-03-FD-07	REV:	A		

This map is reproduced from Ordnance Survey material with the permission of Ordnance Survey on behalf of the Controller of Her Majesty's Stationery Office © Crown copyright. Unauthorised reproduction infringes Crown copyright and may lead to prosecution or civil proceedings. (WCC)(LA 10009597)