



City of Westminster

# Licensing Sub-Committee Report

Item No:	
Date:	10 December 2015
Licensing Ref No:	15/08997/LIPV - Premises Licence Variation
Title of Report:	Il Fornetto 21 Charing Cross Road London WC2H 0ES
Report of:	Director of Public Protection and Licensing
Wards involved:	St James's
Policy context:	City of Westminster Statement of Licensing Policy
Financial summary:	None
Report Author:	Mrs Sumeet Anand-Patel Senior Licensing Officer
Contact details	Telephone: 020 7641 2737 Email: sanandpatel@westminster.gov.uk

## 1. Application

1-A Applicant and premises			
<b>Application Type:</b>	Variation of a Premises Licence, Licensing Act 2003		
<b>Application received date:</b>	14 October 2015		
<b>Applicant:</b>	Fornetto Limited		
<b>Premises:</b>	Il Fornetto		
<b>Premises address:</b>	21 Charing Cross Road London WC2H 0ES	<b>Ward:</b>	St James's
		<b>Stress Area:</b>	West End
<b>Premises description:</b>	This premises shall operate as a restaurant on ground and lower ground levels.		
<b>Variation description:</b>	<p>1. To add the supply of alcohol 2. To remove all current conditions and replace with an updated set of conditions</p> <p>Note: the applicant was seeking a change of layout as part of this application however since the application was submitted a minor variation was submitted and granted to deal with the layout changes. Therefore the applicant removed the layout variation aspect from this current application.</p>		
<b>Premises licence history:</b>	This premises benefits from a licence, number 14/00894/LIPVM. Please note, although the actual licence has not been issued yet, the newly agreed plans (following the grant of the most recent minor variation application) have been attached at Appendix 1.		
<b>Applicant submissions:</b>	The applicant has written to the objectors and copies of emails/letters are attached at Appendix 2a. Further, the applicant has provided pictures/menu's which are attached Appendix 2b.		

## 1-B Current and proposed licensable activities, areas and hours

Late night refreshment						
Indoors, outdoors or both			Current :		Proposed:	
			Indoors		No variation applied for	
	Current Hours		Proposed Hours		Licensable Area	
	Start:	End:	Start:	End:	Current:	Proposed:
Monday	23:00	03:00	No variation applied for		Ground and Lower Ground	No variation applied for
Tuesday	23:00	03:00				
Wednesday	23:00	03:00				
Thursday	23:00	03:00				
Friday	23:00	03:00				
Saturday	23:00	03:00				
Sunday	23:00	03:00				
<b>Seasonal variations:</b>	<b>Current:</b> N/A				<b>Proposed:</b> N/A	
<b>Non-standard timings:</b>	<b>Current:</b> N/A				<b>Proposed:</b> N/A	

Sale by Retail of Alcohol						
On or off sales			Current :		Proposed:	
			Not permitted		On and Off	
	Current Hours		Proposed Hours		Licensable Area	
	Start:	End:	Start:	End:	Current:	Proposed:
Monday	Not currently permitted		10:00	23:30	Not currently permitted	Ground and Lower Ground
Tuesday			10:00	23:30		
Wednesday			10:00	23:30		
Thursday			10:00	23:30		
Friday			10:00	00:00		
Saturday			10:00	00:00		
Sunday			12:00	22:30		
<b>Seasonal variations:</b>	<b>Current:</b> N/A				<b>Proposed:</b> New Years Eve all activities are permitted throughout the night until the start of the permitted hours on New Years Day	
<b>Non-standard timings:</b>	<b>Current:</b> N/A				<b>Proposed:</b> Sunday Before Bank Holidays 10:00 to 00:00	

Hours premises are open to the public						
	Current Hours		Proposed Hours		Premises Area	
	Start:	End:	Start:	End:	Current:	Proposed:
Monday	11:00	03:00	No variation applied for		Ground and Lower Ground	No variation applied for
Tuesday	11:00	03:00				
Wednesday	11:00	03:00				
Thursday	11:00	03:00				
Friday	11:00	03:00				
Saturday	11:00	03:00				
Sunday	11:00	03:00				
<b>Seasonal variations:</b>	<b>Current:</b> N/A				<b>Proposed:</b> N/A	
<b>Non-standard timings:</b>	<b>Current:</b> N/A				<b>Proposed:</b> NA	

1-C	Layout alteration
	None

1-D Conditions being varied, added or removed		
Condition	Proposed variation	
All the current conditions are to be replaced with the list of conditions proposed by the applicant. Please see Appendix 4.	Please see Appendix 4.	
<b>Adult entertainment:</b>	<b>Current position:</b> N/A	<b>Proposed position:</b> N/A

## 2. Representations

2-A Responsible Authorities	
Responsible Authority:	Metropolitan Police Service
Representative:	PC Adam Deweltz
Received:	16 <sup>th</sup> October 2015
Status:	Withdrawn

Dear Kevin,

Many thanks for your email.

The Metropolitan Police as a responsible authority withdraw their representation.

Kind Regards

Adam.

*PC Adam Deweltz  
Westminster Police Licensing Unit  
Westminster City Hall  
4th Floor  
64 Victoria Street  
London  
SW1E 6QP*

**From:** Kevin Jackaman [mailto:K.Jackaman@popall.co.uk]

**Sent:** 03 November 2015 11:14

**To:** Deweltz, Adam

**Cc:** Anand-Patel, Sumeet; PremisesLicensing; Lisa Inzani; Watson, Ian

**Subject:** RE: Il Fornetto, 21 Charing Cross Road, WC2H 0ES - 15/08997/LIPV

Dear Adam

I understand that you are away from the office today.

Further to our previous discussions, I set out below the full list of conditions that have been agreed by my client, amended in line with our discussions. I would be grateful if you could confirm that on this basis, you will be withdrawing your representation.

Please note I have added the words in bold at (iii) below in line with condition 7 of the operating schedule requiring that all off sales are in sealed containers save for person taking a table meal in a designated external seating area.

The premises shall only operate as a restaurant

(i) where waiter and waitress service shall be available for the supply of alcohol,

(ii) which provide food in the form of substantial table meals that are prepared on the premises and are served and consumed at the table,

(iii) where alcohol shall not be sold or supplied, otherwise than for consumption by persons who are seated in the premises **and any designated external seating area** bona fide taking substantial table meals there, and provided always that the consumption of alcohol by such persons is ancillary to taking such meals.

An incident log shall be kept at the premises, and made available on request to an authorised officer of the City Council or the Police. It must be completed within 24 hours of the incident and will record the following:

(a) all crimes reported to the venue

(b) all ejections of patrons

(c) any complaints received concerning crime and disorder

- (d) any incidents of disorder
- (e) all seizures of drugs or offensive weapons
- (f) any faults in the CCTV system, searching equipment or scanning equipment
- (g) any refusal of the sale of alcohol
- (h) any visit by a relevant authority or emergency service.

Please note that I have not included conditions 2,3 or 4 from you email of 16<sup>th</sup> October 2015. This is to avoid duplication as these conditions have been offered in the draft conditions attached to our application.

I would be grateful if you would kindly confirm that your concerns have now been addressed with the additional conditions and that you can withdraw your representation.

Kind regards

Kevin.

**Kevin Jackaman | Paralegal**

**Poppleston Allen**

**E:** [K.Jackaman@popall.co.uk](mailto:K.Jackaman@popall.co.uk) | **T:** 0203 078 7490 | **M:** 07557 986 566 | **W:** [www.popall.co.uk](http://www.popall.co.uk)

**From:** Deweltz, Adam [<mailto:adeweltz@westminster.gov.uk>]

**Sent:** 27 October 2015 14:31

**To:** Kevin Jackaman

**Cc:** Anand-Patel, Sumeet; PremisesLicensing

**Subject:** Il Fornetto, 21 Charing Cross Road, WC2H 0ES - 15/08997/LIPV

Hello Kevin,

I hope you are well.

It is just the restaurant condition we need to agree on...

Would you be willing to agree to the following?

- 1) The premises shall only operate as a restaurant
  - (i) where waiter and waitress service shall be available for the supply of alcohol,
  - (ii) which provide food in the form of substantial table meals that are prepared on the premises and are served and consumed at the table using non disposable crockery,
  - (iii) where alcohol shall not be sold or supplied, otherwise than for consumption by persons who are seated in the premises and bona fide taking substantial table meals there, and provided always that the consumption of alcohol by such persons is ancillary to taking such meals.

As you can see I have amended the waiter/waitress part of the condition and removed parts i, iv and v of the original condition.

You have already agreed to my other conditions and I am content with the conditions you submitted in the operating schedule.

I look forward to your prompt response.

Many thanks,

Adam.

**PC Adam Deweltz**  
**Westminster Police Licensing Unit**  
**Westminster City Hall**  
**4th Floor**  
**64 Victoria Street**  
**London**

**SW1E 6QP**

**From:** Kevin Jackaman [<mailto:K.Jackaman@popall.co.uk>]  
**Sent:** 22 October 2015 17:06  
**To:** Deweltz, Adam  
**Subject:** RE: Il Fornetto, 21 Charing Cross Road, WC2H 0ES - 15/08997/LIPV

Thanks Adam

I look forward to speaking with you further.

Kind regards

Kevin.

**Kevin Jackaman | Paralegal**

**Poppleston Allen**

**E:** [K.Jackaman@popall.co.uk](mailto:K.Jackaman@popall.co.uk) | **T:** 0203 078 7490 | **M:** 07557 986 566 | **W:**  
[www.popall.co.uk](http://www.popall.co.uk)

**From:** Deweltz, Adam [<mailto:adeweltz@westminster.gov.uk>]  
**Sent:** 22 October 2015 17:00  
**To:** Kevin Jackaman  
**Subject:** Il Fornetto, 21 Charing Cross Road, WC2H 0ES - 15/08997/LIPV

Hello Kevin,

Ian and I have had a chat and he will be in touch with you next week.

In terms of our discussion about the restaurant condition I have reconsidered my stance. However, the idea of customers collecting their own alcoholic drinks from a counter and walking to their table is not something the Police would want.

I will phone you after the weekend and we can discuss this further.

Many thanks

Adam.

**From:** Kevin Jackaman [<mailto:K.Jackaman@popall.co.uk>]  
**Sent:** 20 October 2015 11:06  
**To:** Deweltz, Adam  
**Cc:** Lisa Inzani  
**Subject:** RE: Il Fornetto, 21 Charing Cross Road, WC2H 0ES - 15/08997/LIPV

Dear Adam

Thank you for your email.

With regard to the conditions set out in your email, I confirm that conditions 2, 3, 4 and 5 are agreed.

In respect of condition 1, I would like to discuss the wording of this condition. While it is fully intended that alcohol will only be supplied with food, the premises are predominantly a take away pizza restaurant with seating for up to 24 persons. Alcohol will be dispensed from a servery area to customers with their food, for them to take to a seating area to consume or in a sealed container for them to take away, again with food. For that reason, the model condition as drafted would not work with my client's operation.

The supply of alcohol will be during core hours only.

I understand that you are away from the Office today and unfortunately, I will be away tomorrow. I will give you a call to discuss on Thursday if that is acceptable.

I look forward to speaking with you.

Kind regards

Kevin.

**Kevin Jackaman | Paralegal**

**Poppleston Allen**

E: [K.Jackaman@popall.co.uk](mailto:K.Jackaman@popall.co.uk) | T: 0203 078 7490 | M: 07557 986 566 | W:  
[www.popall.co.uk](http://www.popall.co.uk)

**From:** Deweltz, Adam [<mailto:adeweltz@westminster.gov.uk>]

**Sent:** 16 October 2015 15:36

**To:** Kevin Jackaman

**Cc:** PremisesLicensing; Anand-Patel, Sumeet

**Subject:** Il Fornetto, 21 Charing Cross Road, WC2H 0ES - 15/08997/LIPV

Dear Kevin,

Il Fornetto, 21 Charing Cross Road, WC2H 0ES - 15/08997/LIPV

With reference to the above application, I am writing to inform you that the Metropolitan Police, as a responsible authority, will be making a representation. It is our belief that if granted the application would undermine the Licensing Objectives.

The venue is situated within the *West End Stress Area*, a locality where this is traditionally high crime and disorder. There are concerns that this application will cause further policing problems in an already demanding area and add to the cumulative impact.

In order for the police to withdraw their representation, we would like the following conditions added to the operating schedule:

1) The premises shall only operate as a restaurant  
(i) in which customers are shown to their table,  
(ii) where the supply of alcohol is by waiter or waitress service only,  
(iii) which provide food in the form of substantial table meals that are prepared on the premises and are served and consumed at the table using non disposable crockery,  
(iv) which do not provide any take away service of food or drink for immediate consumption,  
(v) which do not provide any take away service of food or drink after 23.00, and  
(vi) where alcohol shall not be sold or supplied, otherwise than for consumption by persons who are seated in the premises and bona fide taking substantial table meals there, and provided always that the consumption of alcohol by such persons is ancillary to taking such meals.

Notwithstanding this condition customers are permitted to take from the premises part consumed and resealed bottles of wine supplied ancillary to their meal.

2) The premises shall install and maintain a comprehensive CCTV system as per the minimum requirements of the Westminster Police Licensing Team. All entry and exit points will be covered enabling frontal identification of every person entering in any light condition. The CCTV system shall continually record whilst the premises is open for licensable activities and during all times when customers remain on the premises. All recordings shall be stored for a minimum period of 31 days with date and time stamping. Viewing of recordings shall be made available immediately upon the request of Police or authorised officer throughout the entire 31 day period.

3) A staff member from the premises who is conversant with the operation of the CCTV system shall be on the premises at all times when the premises is open. This staff member must be able to provide a Police or authorised council officer copies of recent CCTV images or data with the absolute minimum of delay when requested.

4) A Challenge 21 proof of age scheme shall be operated at the premises where the only acceptable forms of identification are recognised photographic identification cards, such as a driving licence, passport or proof of age card with the PASS Hologram.

5) An incident log shall be kept at the premises, and made available on request to an authorised officer of the City Council or the Police. It must be completed within 24 hours of the incident and will record the following:

- (a) all crimes reported to the venue
- (b) all ejections of patrons
- (c) any complaints received concerning crime and disorder
- (d) any incidents of disorder
- (e) all seizures of drugs or offensive weapons
- (f) any faults in the CCTV system, searching equipment or scanning equipment
- (g) any refusal of the sale of alcohol
- (h) any visit by a relevant authority or emergency service.

I look forward to your prompt response.

Many thanks,

Adam.

**PC Adam Deweltz**  
**Westminster Police Licensing Unit**  
**Westminster City Hall**  
**4th Floor**  
**64 Victoria Street**  
**London**  
**SW1E 6QP**

<b>Responsible Authority:</b>	Environmental Health Service
<b>Representative:</b>	Ian Watson
<b>Received:</b>	6 <sup>th</sup> November 2015

I refer to the application for variation of the Premises Licence.

**The premises are located within the West End Stress Area as stated in the City of Westminster's Statement of Licensing Policy.**

The applicant has submitted ground and basement floor plans of the premises dated 28.07.15.

This representation is based on the plans and operating schedule submitted.

The applicant is seeking the following:

1. To provide for the Supply of Alcohol 'On' and 'Off' the premises Monday to Thursday between 10.00 and 23.30 hours, Friday and Saturday between 10.00 and 00.00 hours, Sunday between 12.00 and 22.30 hours. Sunday before a Bank Holiday between 12.00 and 00.00 hours. From the end of permitted hours on New Year's Eve to the start of permitted hours on New Year's Day.
2. To replace existing conditions with model conditions.

I wish to make the following representation

1. The hours requested for the supply of alcohol will have the likely effect of causing an increase in Public Nuisance within the West End Stress Area.
2. Representation is made to the proposed conditions on Public Safety and Prevention of Public Nuisance. Environmental Health need to assess these new conditions and the existing conditions to ensure the address the licensing objectives.

The granting of the application as presented would have the likely effect of causing an increase in Public Nuisance and impact on Public Safety within the West End Stress Area.

Should you wish to discuss the matter further please do not hesitate to contact me.



2-B Other Persons			
<b>Name:</b>		Burleigh Mansions Residents Association	
<b>Address and/or Residents Association:</b>		42 Burleigh Mansions 20 Charing Cross London WC2H 0HU	
<b>Status:</b>	Outstanding	<b>In support or opposed:</b>	Opposed
<b>Received:</b>	19 <sup>th</sup> October 2015		
<p>We have read this application which seeks to add the sale of alcohol to the premises licence. We object to part of the application:</p> <p>We don't think that alcohol should be sold for consumption off the premises when supplied with or ancillary to a take-away meal (condition 5).</p> <p>This should only be permitted to be a restaurant with the conditions shown in the proposal that alcohol should only be supplied with meals by waiter or waitress inside the restaurant. We are also concerned with the suggestion that alcohol could be served to customers at tables outside the building. We would also oppose any application for tables and chairs being placed on the pavement.</p> <p>We fear that it will be possible for customers to buy a take-away meal only to enable them to buy alcohol. They would then walk a distance away and drink their alcohol with their meal and cause nuisance. How can someone be expected to hold a take-away meal and an alcoholic drink container (albeit sealed: condition 7) and eat without sitting in a doorway or somewhere similar. This should not be encouraged.</p> <p>We suffer already with uncouth behaviour and noise in the street and we don't think additional opportunities for street drinking should be allowed or encouraged. One day we hope that drinking alcohol in the street will not be permitted by law.</p> <p>We don't intend to attend a hearing but to rely on this written objection.</p> <p>Yours faithfully,</p> <p>Selwyn Hardy, Chairman BMRA</p>			
<b>Name:</b>		Ms Beverley Marsland	
<b>Address and/or Residents Association:</b>		18 Charing Cross Road London WC2H0HR	
<b>Status:</b>	Outstanding	<b>In support or opposed:</b>	Opposed
<b>Received:</b>	22 <sup>nd</sup> October 2015		
<p>I am concerned that somehow this premises has been been allowed to operate on a transferred licence that comes from Gulthzar the former owner of American Fried Chicken. This premises was always a nuisance and the terms of the licence were amended in court to stop him trading late at night because of the nuisance he caused. Now Fornetti are trading very late at night 3.30/ 4 am and later I am concerned that an alcohol licence will make the likely hood of nuisance more of an issue. I spoke to the council team about why staff from Fornetti would be handing out pizza in the streets to drunk people at 3.30 in the morning. They told me that they were able to stay open until 3. Two things - 3am is too late and this licence should never have been handed on to them and then of course if they disregard the current licence and keep trading until 4am then why would you expect this premises to abide by the hours stated on the alcohol application. I think the council should investigate how this licence could have been handed on in this way. Despite the fact that much has been done to reduce nuisance on this stretch of Charing Cross Rd. Yates was a problem but has since closed. The combination of this late licence and an alcohol licence is likely to be problematic and add to the noise nuisance in this area.</p>			

### 3. Policy & Guidance

The following policies within the City Of Westminster Statement of Licensing Policy apply:	
<b>Policy HRS1 applies:</b>	<p>(i) Applications for hours within the core hours set out below in this policy will generally be granted, subject to not being contrary to other policies in the Statement of Licensing Policy.</p> <p>(ii) Applications for hours outside the core hours set out below in this policy will be considered on their merits, subject to other relevant policies.</p>
<b>Policy STR1 applies:</b>	<p>i) It is the Licensing Authority's policy to refuse applications in the Stress Areas for: pubs and bars; fast food premises, and premises offering facilities for music and dancing; other than applications to vary hours within the Core Hours under Policy HRS1.</p> <p>(ii) Applications for other licensable activities in the Stress Areas will be subject to other policies and must demonstrate that they will not add to cumulative impact in the Stress Areas.</p>
<b>Policy RNT2 applies:</b>	Applications will be granted subject to other policies and subject to the relevant criteria in Policies CD1, PS1, PN1 and CH1, provided it can be demonstrated that they will not add to cumulative impact in the Stress Areas.

### 4. Appendices

<b>Appendix 1</b>	Premises plans
<b>Appendix 2a</b>	Applicant's emails/letters to the objectors
<b>Appendix 2b</b>	Photos/Menus from app
<b>Appendix 3</b>	Premises history
<b>Appendix 4</b>	Proposed conditions
<b>Appendix 5</b>	Residential map and list of premises in the vicinity
<b>Appendix 6</b>	Photos of premises


<b>Report author:</b>	Mrs Sumeet Anand-Patel Senior Licensing Officer
<b>Contact:</b>	Telephone: 020 7641 2737 Email: sanandpatel@westminster.gov.uk

# Appendix 1

*Martino Bianchi*  
Studio

	AREA USED FOR LICENSED ACTIVITY		WATER FIRE EXTINGUISHER		AUTOMATIC HEAT DETECTOR
	EMERGENCY LIGHTING		SL SECURITY LOCK		ESCAPE ROUTE SIGN
	FIRE CALL ALARM		AUTOMATIC SMOKE DETECTOR		
	CARBON DIOXIDE FIRE EXTINGUISHER				

INTERNAL SEATING: 10

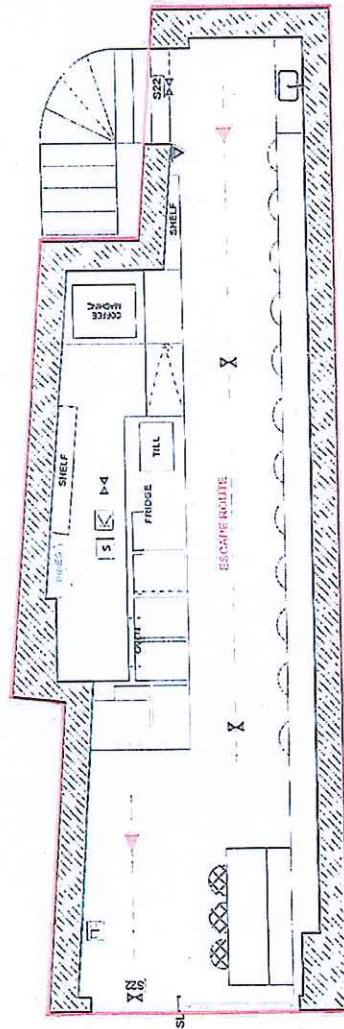

No Description Date By

TAIPLATE

ALESSIO CHIHG ZHENG CONG

ZI CHARING CROSS ROAD WASH GET


LICENCE AND FIRE PLAN

1

DATE 28.07.15  
SCALE 1:50 @A3  
BY AC

*Manlio Bianchi*  
Studio

	WATER FIRE EXTINGUISHER		ESCAPE ROUTE SIGN
	EMERGENCY LIGHTING		ESCAPE ROUTE SIGN SZZ
	FIRE CALL ALARM POINT		AUTOMATIC SMOKE DETECTOR
	CARBON DIOXIDE FIRE EXTINGUISHER		IONIZATION HEAT DETECTOR

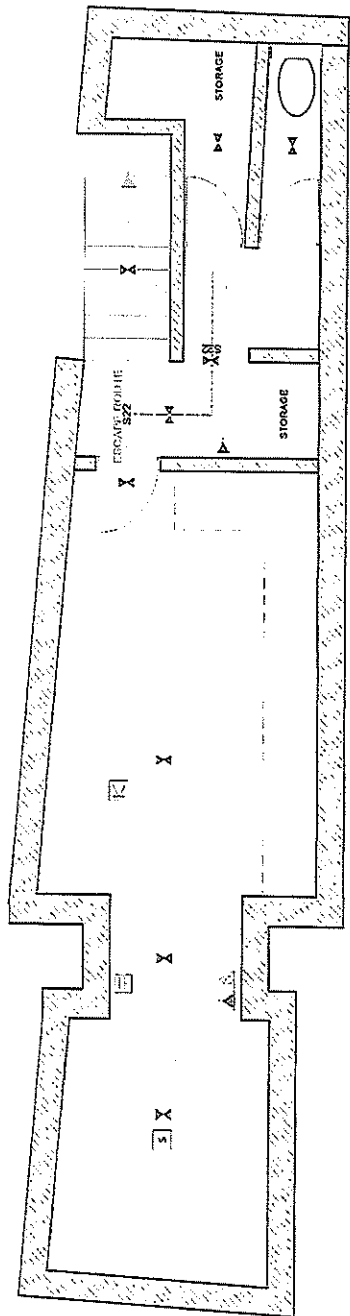

LOWER GROUND FLOOR

No	Description	Date	By
1	PROJECT		
2	TENDER		
3	AWARDS		
4	ALESSIO CHIARO ZHENG DOING		
5	CONTRACT SIGNATURE		
6	21. CHARING CROSS ROAD WORKSET		
7	PRELIMINARY DESIGN		
8	CONCEPT AND FIRE PLAN LOWER GROUND FLOOR PLAN		
9	CONTRACT SIGNATURE		

DATE 28.07.15  
SCALE 1:50 @A3  
BY AC

18 November 2015

Beverley Marsland  
18 Charing Cross Road  
London  
WC2H 0HR

LMI/MRO/L11574-1  
Doc Ref: 2145264018

[l.inzani@popall.co.uk](mailto:l.inzani@popall.co.uk)

Dear Ms Marsland,

**Fornetto, 21 Charing Cross Road, London WC2H 0ES**  
**New Premises Licence**

I act for these premises, who have made an application to vary the premises licence to include the sale of alcohol.

I have been passed a copy of your representation from Licensing.

My clients and I would very much like to meet with you so they can explain exactly how they wish to operate at the premises.

We have noted your concerns and we would like to address these when we meet with you.

I look forward to hearing from you.

Kind regards.

Yours sincerely

Lisa Inzani  
**Poppleston Allen**

cc [licensing@westminster.gov.uk](mailto:licensing@westminster.gov.uk)

**Mary Rolfe**

---

**From:** Lisa Inzani  
**Sent:** 18 November 2015 15:36  
**To:** 'selwyn.hardy@clara.co.uk'  
**Cc:** 'licensing@westminster.gov.uk'; Kevin Jackaman  
**Subject:** Fornetto, 21 Charing Cross Road, London WC2H 0ES

**DOCID:** 2145264042  
**SENTON:** 18/11/2015 15:35:13

Dear Mr Hardy,

I act for these premises, who have made an application to vary the premises licence to include the sale of alcohol.

I have been passed a copy of your representation from Licensing.

My clients and I would very much like to meet with you so they can explain exactly how they wish to operate at the premises.

We have noted your concerns and we would like to address these when we meet with you.

I look forward to hearing from you.

Kind regards.

Yours sincerely

Lisa Inzani

**Lisa Inzani**

---

**From:** Lisa Inzani  
**Sent:** 20 November 2015 14:39  
**To:** 'Selwyn Hardy'; David Kaner  
**Subject:** RE: Fornetto, 21 Charing Cross Road, London WC2H 0ES

Dear Selwyn

Many thanks for your email .

David I look forward to hearing from you

Kind Regards

Lisa

---

**From:** Selwyn Hardy [<mailto:selwyn.hardy@clara.co.uk>]  
**Sent:** 20 November 2015 13:35  
**To:** Lisa Inzani; David Kaner  
**Subject:** Re: Fornetto, 21 Charing Cross Road, London WC2H 0ES

Dear Lisa Inzani,

Thank you for your email. We are grateful for your offer to meet you and your clients to discuss your application.

However, we would prefer that David Kaner of the Covent Garden Community Association deal with the aspects of your application. He is the expert on licensing matters at CGCA. He is away of our general concerns.

I have included him in this reply.

Kind regards:  
Yours sincerely,  
Selwyn Hardy  
Chairman BMRA

On 18/11/2015 15:35, Lisa Inzani wrote:

Dear Mr Hardy,

I act for these premises, who have made an application to vary the premises licence to include the sale of alcohol.

**Mary Rolfe**

---

**From:** Lisa Inzani  
**Sent:** 24 November 2015 17:05  
**To:** David Kaner  
**Cc:** selwyn.hardy@clara.co.uk; 'Anand-Patel, Sumeet'; 'Watson, Ian'; Kevin Jackaman  
**Subject:** Fornetto, 21 Charing Cross Road, London WC2H 0ES  
**Attachments:** 20151124163115627.pdf

**DOCID:** 2145271650  
**SENTON:** 24/11/2015 17:04:19

Dear David,

I refer to Selwyn's email on 20<sup>th</sup> November and look forward to hearing from you, as I understand you are dealing with licensing matters on behalf of his association.

I attach copy photographs, menu and drinks list, which I have asked the officer to include in the Report and Agenda in relation to my client's application.

David, I look forward to hearing from you so that we can arrange to meet prior to the hearing on 10<sup>th</sup> December.

Kind regards,

Lisa



25 November 2015

Beverley Marsland  
18 Charing Cross Road  
London  
WC2H 0HR

LMI/MRO/L11574-1  
Doc Ref: 2145264018

[l.inzani@popall.co.uk](mailto:l.inzani@popall.co.uk)

Dear Ms Marsland,

**Fornetto, 21 Charing Cross Road, London WC2H 0ES**  
**New Premises Licence**

Further to my letter of 18<sup>th</sup> November I attach copy photographs of the premises, together with menu and drinks list displaying the food and drink which will be available at my client's premises should the application be granted.

Please do not hesitate to telephone me to discuss and indeed, to arrange to come to the premises and meet with my client to discuss your concerns.

Kind regards.

Yours sincerely

Lisa Inzani  
**Poppleston Allen**

cc [sanandpatel@westminster.gov.uk](mailto:sanandpatel@westminster.gov.uk)  
[iwatson@westminster.gov.uk](mailto:iwatson@westminster.gov.uk)

## SOFT DRINKS

Coke, Diet Coke

1.30

Sparkling water

1.00

Still Water

1.00

San Pellegrino - Aranciata, Limone e Menta,  
Melograno e Arancia, Chirrotto, Limonata, Pompelmo  
Aranciata Amara, Aranciata Rossa

1.30

## HOT DRINKS

Espresso

1.50

Double Espresso

1.80

Cappuccino

2.20

Laffe

2.20

Tea

1.50

Macchiato

1.65

## HOW TO GET IN TOUCH

21 CHARING CROSS ROAD, LONDON, WC2H 0ET

+44 (0)20 3829 9977

INFO@FORNETTO.CO.UK

FORNETTO.CO.UK



## WHEN WE'RE OPEN

MON-WED 11:00AM - 11:30PM

THU-SAT 11:00AM - 3:00AM

SUN 11:00AM - 11:30PM

YOU CAN NOW ORDER ONLINE AT



DELIVEROO

"A pizza place  
near Trafalgar Square  
selling excellent pizza  
by the slice."  
**TIMEOUT**



THE AUTHENTIC

# ITALIAN ROMANA PIZZA

HAS LANDED IN LONDON





# PIZZA


	1 slice	1/2 tray (4 slices) 12" x 16"	1 tray (8 slices) 24" x 16"
<b>Margherita</b> - Tomatoes, Mozzarella and Basil	2.95	11.20	22.40
<b>Potato</b> - Potato, Mozzarella, Provolone and Rosemary	3.25	12.35	24.70
<b>Capricciosa</b> - Tomato, Baked Egg, Olives, Mozzarella, Mushrooms, Artichoke and Ham	3.60	13.70	27.30
<b>Diavola</b> - Splanata (Spicy Salami), Pepperoni, Tomato and Mozzarella	3.80	14.44	28.90
<b>Tricolore Veggie</b> - Tomato, peppers, Spinach and Mozzarella	3.95	15.00	30.00
<b>Vegan</b> - Tomato, Courgettes and Spring Onions	3.25	12.35	24.70
<b>Vegetarian</b> - Tomato, Mozzarella, Mushrooms, Broccoli, Courgettes, Peppers, Aubergine and Basil	3.50	13.30	26.60
<b>Crostino</b> - Prosciutto Ham, Mozzarella and Pistachio in grains	3.50	13.30	26.60
<b>Messinese</b> - Tomato, Mozzarella and Curly Endive	3.95	15.00	30.00
<b>Boscaiola</b> - Salsiccia, Mushrooms and Mozzarella	3.45	13.10	26.20
<b>Friarielli and Sausage</b> - Sausage, Mozzarella and Turnip	3.50	13.30	26.60
<b>Speck and Stracchino</b> - Speck, Mozzarella and Stracchino	3.95	15.00	30.00
<b>Nutella</b> - Nutella or Nutella & Banana	3.50	13.30	26.60
<b>4 Cheeses &amp; Mushrooms</b> - Taleggio, Mozzarella, Gorgonzola, Goat Cheese, Brie and Mushrooms	4.50	17.00	34.20

# PASTA

- Fusilloni** - choose between pesto, arrabiata or bolognese sauce **5.95**
- Penne Rigate** - choose between pesto, arrabiata or bolognese sauce **5.95**

# MAINS

- Cannelloni with ricotta and spinach** **7.50**
- Meat Lasagne with bolognese sauce** **8.95**
- Vegetarian Lasagne with Napoletana sauce and vegetables** **8.95**
- Parmigiana di Melanzane** **7.50**
- Arancino with beef ragu** **3.00**
- Arancino with mixed vegetables** **3.00**

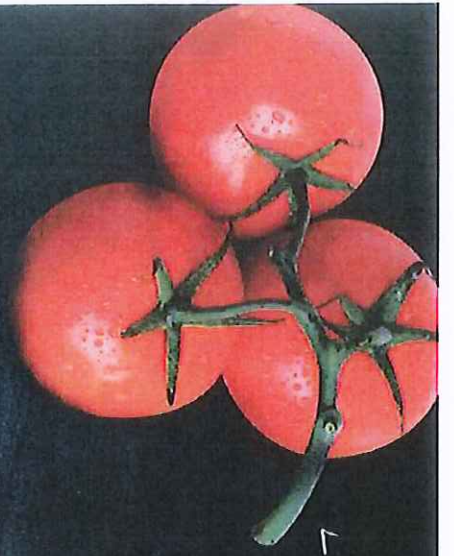

We use only the freshest ingredients!








FORNETTO

PIZZERIA

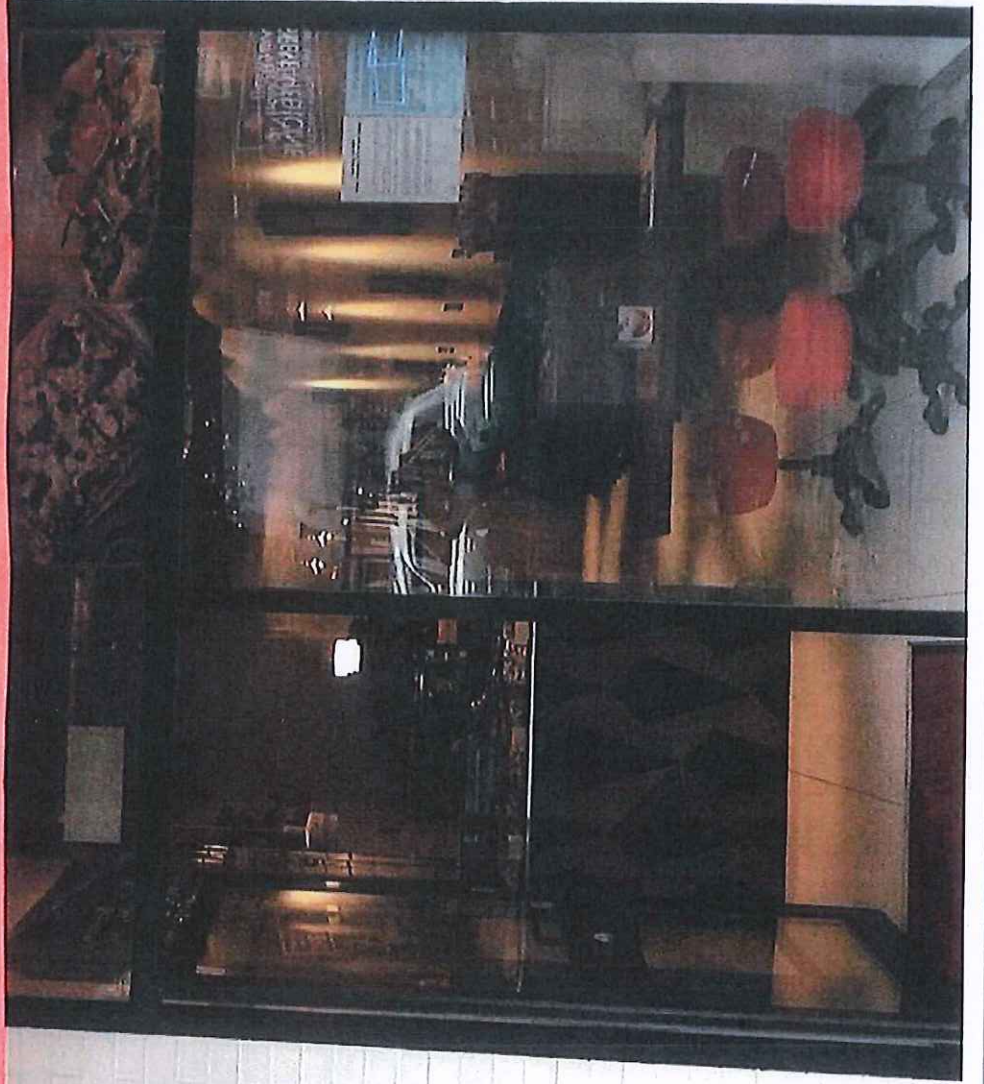






SOFT DRINKS £1.30  
ESPRESSO £1.50  
MACCHIATO £1.80  
LATTE £1.65  
CAPPUCCINO £2.20  
MUSHROOM £4.20

PIZZA OF THE DAY

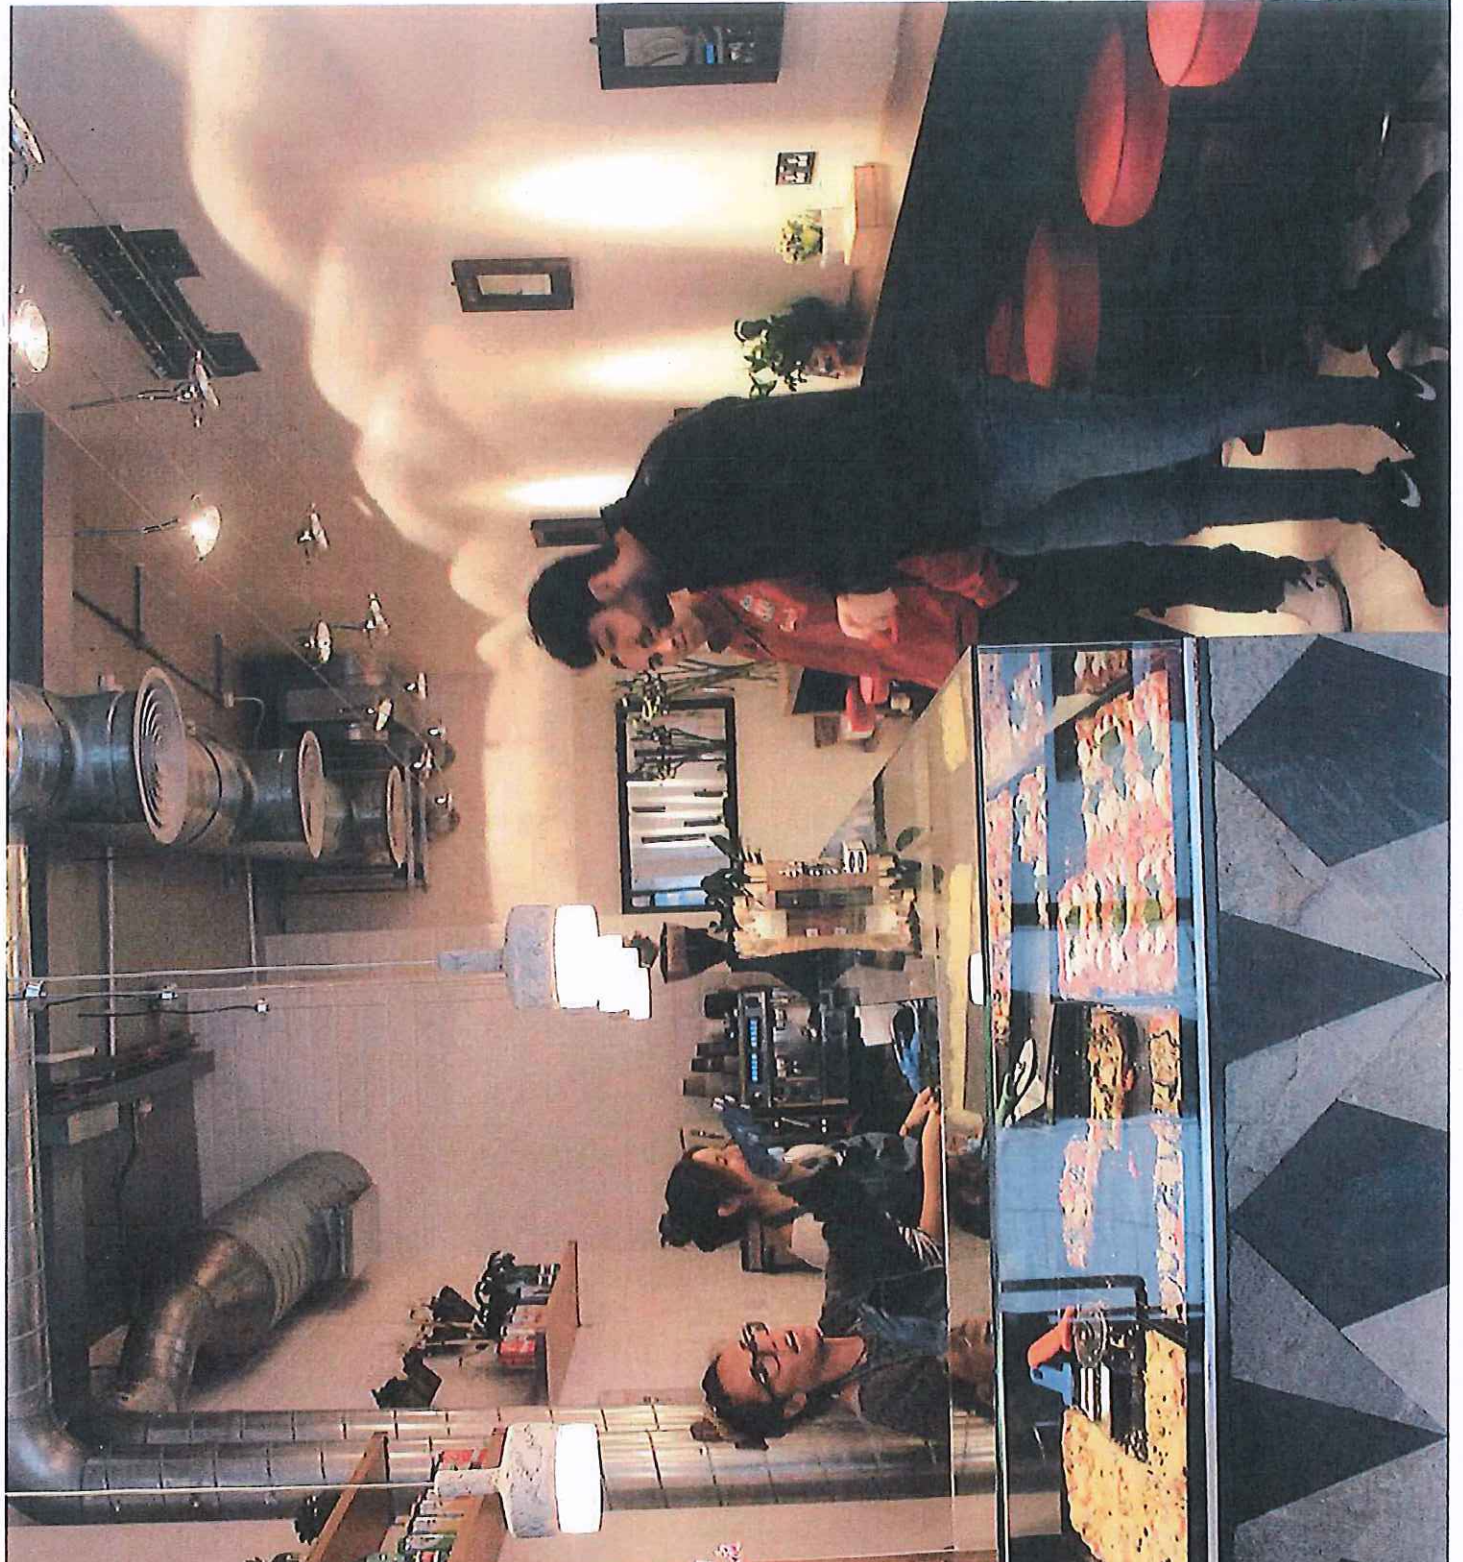









**Fornetto, 21 Charing Cross Road, London WC2H 0ET**

**Prosecco**

Prosecco, Ruffino, Veneto, Italy 375ml £11.00

**White Wine**

Vermentino, Occhio a Vento, 2011, Tuscany, Italy 375ml £9.00

Pinot Grigio, Santa Margherita, Trentino-Alto Adige, Italy, Italy £9.00

**Red Wine**

Chianti Classico, Nozzole, 2011, Tuscany, Italy 375 ml £9.00

Barolo, Paesi Tuoi, 2007, Piemonte, Italy 357 ml £9.00

**Beer**

Peroni 330ml £3,00

Poretti 330ml £3,00

Nastro Azzurro 330 ml £3,00



Fornetto, 21 Charing Cross Road, London WC2H 0ET

**Prosecco**

Prosecco, Ruffino, Veneto, Italy 375ml £11.00

**White Wine**

Vermentino, Occhio a Vento, 2011, Tuscany, Italy 375ml £9.00

Pinot Grigio, Santa Margherita, Trentino-Alto Adige, Italy, Italy £9.00

**Red Wine**

Chianti Classico, Nozzole, 2011, Tuscany, Italy 375 ml £9.00

Barolo, Paesi Tuoi, 2007, Piemonte, Italy 357 ml £9.00

**Beer**

Peroni 330ml £3,00

Poretti 330ml £3,00

Nastro Azzurro 330 ml £3,00

## Licence &amp; Appeal History

Application	Details of Application	Date Determined	Decision
New 06/04825/LIPN	Application to permit late night refreshment	27.07.2006	Granted by Licensing Sub-Committee
Variation 06/10308/LIPV	To extend the hours for LNR from 03:00 to 05:00	15.07.2007	Refused by Licensing Sub-Committee
Variation 08/07395/LIPV	Application to vary the layout	22.09.2008	Granted under delegated authority
Transfer 13/08043/LIPT	Application to transfer the licence to a new licensee	26.11.2013	Granted under delegated authority
Minor Variation 14/00894/LIPVM	Application to vary the layout	13.02.2014	Granted under delegated authority
Transfer 15/08598/LIPT	Application to transfer the licence to a new licensee	29.11.2015	Granted under delegated authority  <i>Note: the licence has not yet been issued. It will be issued upon determination of the current variation application.</i>
Variation 15/08997/LIPV	Current Application	Pending	
Minor Variation 15/10295/LIPVM	Application to vary the layout of the premises	01.12.2015	Granted under delegated authority  <i>Note: the plans granted under this application are attached at Appendix 1.</i>

There is no appeal history

CONDITIONS CONSISTENT WITH THE OPERATING SCHEDULE AND CONDITIONS PROPOSED BY A PARTY TO THE HEARING

When determining an application for a new premises licence under the provisions of the Licensing Act 2003, the licensing authority must, unless it decides to reject the application, grant the licence subject to the conditions which are indicated as mandatory in this schedule.

At a hearing the licensing authority may, in addition, and having regard to any representations received, grant the licence subject to such conditions which are consistent with the operating schedule submitted by the applicant as part of their application, or alter or omit these conditions, or add any new condition to such extent as the licensing authority considers appropriate for the promotion of the licensing objectives.

This schedule lists those conditions which are consistent with the operating schedule, or proposed as appropriate for the promotion of the licensing objectives by a responsible authority or an interested party as indicated. These conditions have not been submitted by the licensing service but reflect the positions of the applicant, responsible authority or interested party and have not necessarily been agreed

Conditions: On Current Licence -

**Annex 1 – Mandatory Conditions**

None

**Annex 2 – Conditions consistent with the operating schedule**

None

**Annex 3 – Conditions attached after a hearing by the licensing authority**

1. Children shall not be allowed on the premises
2. The premises shall operate in accord with the City Council's Standard Conditions for Night Cafes dated 1st October 2001.
3. The premises shall only be used under this licence for take-away food and drink
4. The premises will maintain a comprehensive CCTV system that ensures all areas of the licensed premises are monitored, including all entry and exit points and which enables frontal identification of every person entering in a light condition. All cameras shall continue to record whilst the premises are open to the public and the video recordings shall be kept available for a minimum of 31 days with time and date stamping. (ii) Tape recordings shall be made available to an authorised officer or a police officer together with facilities for viewing.
5. All waste shall be properly presented and placed out for collection no earlier than 30 minutes before the scheduled collection times.
6. The pavement from the building line to the kerb edge immediately outside the premises and to a distance of 10 meters on either side and to include the gutter/channel at its adjacent with the kerbs edge, is swept whilst the premises are open for business and litter and sweepings collected and stored in accordance with the approved refuse storage arrangements.
7. Any entertainment, performance, service, or exhibition involving nudity or sexual stimulation which would come within the definition of a sex establishment in Schedule 3 to the Local Government (Miscellaneous Provisions) Act 1982 as amended by the Greater London Council (General Powers) Act 1986, (whether or not locally adopted), shall not be provided.

Note: This condition does not apply to any entertainment, which is an integral part of a licensed performance of a play.

8. The number of persons accommodated at any one time shall not exceed 10.
9. A staff member from the premises who is conversant with the operation of the CCTV system shall be on the premises at all times when the premises are open to the public. This staff member shall be able to show Police or authorised council officer recent data or footage with the absolute minimum of delay when requested.
10. Prominent signage indicating the permitted hours for late night refreshment shall be displayed so as to be visible (i) before entering the premises, (ii) where hot food is on display and (iii) at the point of sale.
11. The licensee shall be in charge of and upon the premises at all material times. The licensee may authorise in writing a duty manager to deputise for him. If he does so this written authorisation must be kept on the premises and be readily available for inspection by any police or authorised officer. The Licence Holder or a duly authorised duty manager shall be present on the premises during the hours that licensable activities are taking place.

**Note: the applicant has applied to remove all the above conditions and replace them with the following:**

#### **Conditions proposed by the applicant**

12. The premises shall install and maintain a comprehensive CCTV system as per the minimum requirements of the Westminster Police Licensing Team. All entry and exit points will be covered enabling frontal identification of every person entering in any light condition. The CCTV system shall continually record whilst the premises is open for licensable activities and during all times when customers remain on the premises. All recordings shall be stored for a minimum period of 31 days with date and time stamping. Viewing of recordings shall be made available immediately upon the request of Police or authorised officer throughout the entire 31 day period.
13. A staff member from the premises who is conversant with the operation of the CCTV system shall be on the premises at all times when the premises is open. This staff member must be able to provide a Police or authorised council officer copies of recent CCTV images or data with the absolute minimum of delay when requested.
14. A Challenge 21 proof of age scheme shall be operated at the premises where the only acceptable forms of identification are recognised photographic identification cards, such as a driving licence, passport or proof of age card with the PASS Hologram.
15. The premises shall only operate as a restaurant where alcohol shall not be sold or supplied, otherwise than for consumption by persons who are seated in the premises and bona fide taking substantial table meals there, and provided always that the consumption of alcohol by such persons is ancillary to taking such meals.  
  
Notwithstanding this condition customers are permitted to take from the premises part consumed and resealed bottles of wine supplied ancillary to their meal.
16. The number of persons permitted on the premises at any one time (including staff) shall not exceed
  - Ground Floor 24 persons.
17. Sales of alcohol for consumption 'Off' the premises shall only be supplied with, and ancillary to a take-away meal.
18. The edges of the treads of steps and stairways shall be maintained so as to be conspicuous.

19. All sales of alcohol for consumption 'Off' the premises shall be in sealed containers only, and shall not be consumed on the premises save for alcohol consumed at outside tables and chairs which shall be by waiter or waitress service, served only to a person seated taking a substantial table meal there and for consumption by such a person as ancillary to their meal.
20. No noise shall emanate from the premises nor vibration be transmitted through the structure of the premises which gives rise to a nuisance.
21. Notices shall be prominently displayed at all exits requesting patrons to respect the needs of local residents and businesses and leave the area quietly.
22. Patrons permitted to temporarily leave and then re-enter the premises, e.g. to smoke, shall not be permitted to take drinks or glass containers with them.
23. During the hours of operation of the premises, the licence holder shall ensure sufficient measures are in place to remove and prevent litter or waste arising or accumulating from customers in the area immediately outside the premises, and that this area shall be swept and or washed, and litter and sweepings collected and stored in accordance with the approved refuse storage arrangements by close of business.
24. No waste or recyclable materials, including bottles, shall be moved, removed or placed in outside areas between 23.00 hours and 08.00 hours.
25. No deliveries to the premises shall take place between 23.00 hours and 08.00 hours.
26. The Licence will have no effect until the premises have been assessed as satisfactory by the Environmental Health Consultation Team and this condition has been removed from the Licence.

**Conditions proposed by the Police and agreed with the applicant**

15. The premises shall only operate as a restaurant
  - (i) where waiter and waitress service shall be available for the supply of alcohol,
  - (ii) which provide food in the form of substantial table meals that are prepared on the premises and are served and consumed at the table,
  - (iii) where alcohol shall not be sold or supplied, otherwise than for consumption by persons who are seated in the premises and any designated external seating area bona fide taking substantial table meals there, and provided always that the consumption of alcohol by such persons is ancillary to taking such meals.
16. An incident log shall be kept at the premises, and made available on request to an authorised officer of the City Council or the Police. It must be completed within 24 hours of the incident and will record the following:
  - (a) all crimes reported to the venue
  - (b) all ejections of patrons
  - (c) any complaints received concerning crime and disorder
  - (d) any incidents of disorder
  - (e) all seizures of drugs or offensive weapons
  - (f) any faults in the CCTV system, searching equipment or scanning equipment
  - (g) any refusal of the sale of alcohol
  - (h) any visit by a relevant authority or emergency service.

*The following mandatory conditions shall be attached to the licence upon determination of this application:*

- A. *No supply of alcohol may be made at a time when there is no designated premises supervisor in respect of this licence.*

- B. *No supply of alcohol may be made at a time when the designated premises supervisor does not hold a personal licence or the personal licence is suspended.*
- C. *Every supply of alcohol under this licence must be made or authorised by a person who holds a personal licence.*
- D. (1) *The responsible person must ensure that staff on relevant premises do not carry out, arrange or participate in any irresponsible promotions in relation to the premises.*
- (2) *In this paragraph, an irresponsible promotion means any one or more of the following activities, or substantially similar activities, carried on for the purpose of encouraging the sale or supply of alcohol for consumption on the premises—*
- (a) *games or other activities which require or encourage, or are designed to require or encourage, individuals to;*
- (i) *drink a quantity of alcohol within a time limit (other than to drink alcohol sold or supplied on the premises before the cessation of the period in which the responsible person is authorised to sell or supply alcohol), or*
- (ii) *drink as much alcohol as possible (whether within a time limit or otherwise);*
- (b) *provision of unlimited or unspecified quantities of alcohol free or for a fixed or discounted fee to the public or to a group defined by a particular characteristic in a manner which carries a significant risk of undermining a licensing objective;*
- (c) *provision of free or discounted alcohol or any other thing as a prize to encourage or reward the purchase and consumption of alcohol over a period of 24 hours or less in a manner which carries a significant risk of undermining a licensing objective;*
- (d) *selling or supplying alcohol in association with promotional posters or flyers on, or in the vicinity of, the premises which can reasonably be considered to condone, encourage or glamorise anti-social behaviour or to refer to the effects of drunkenness in any favourable manner;*
- (e) *dispensing alcohol directly by one person into the mouth of another (other than where that other person is unable to drink without assistance by reason of a disability).*
- E. *The responsible person must ensure that free potable water is provided on request to customers where it is reasonably available.*
- F. (1) *The premises licence holder or club premises certificate holder must ensure that an age verification policy is adopted in respect of the premises in relation to the sale or supply of alcohol.*
- (2) *The designated premises supervisor in relation to the premises licence must ensure that the supply of alcohol at the premises is carried on in accordance with the age verification policy.*
- (3) *The policy must require individuals who appear to the responsible person to be under 18 years of age (or such older age as may be specified in the policy) to produce on request, before being served alcohol, identification bearing their photograph, date of birth and either—*
- (a) *a holographic mark, or*
- (b) *an ultraviolet feature.*
- G. *The responsible person must ensure that—*

- (a) where any of the following alcoholic drinks is sold or supplied for consumption on the premises (other than alcoholic drinks sold or supplied having been made up in advance ready for sale or supply in a securely closed container) it is available to customers in the following measures—
- (i) beer or cider: ½ pint;
  - (ii) gin, rum, vodka or whisky: 25 ml or 35 ml; and
  - (iii) still wine in a glass: 125 ml;
- (b) these measures are displayed in a menu, price list or other printed material which is available to customers on the premises; and
- (c) where a customer does not in relation to a sale of alcohol specify the quantity of alcohol to be sold, the customer is made aware that these measures are available.

A responsible person in relation to a licensed premises means the holder of the premise licence in respect of the premises, the designated premises supervisor (if any) or any individual aged 18 or over who is authorised by either the licence holder or designated premises supervisor. For premises with a club premises certificate, any member or officer of the club present on the premises in a capacity that which enables him to prevent the supply of alcohol.

H(i) A relevant person shall ensure that no alcohol is sold or supplied for consumption on or off the premises for a price which is less than the permitted price.

H(ii) For the purposes of the condition set out in paragraph 8(i) above -

- (a) "duty" is to be construed in accordance with the Alcoholic Liquor Duties Act 1979;
- (b) "permitted price" is the price found by applying the formula -

$$P = D + (D \times V)$$

Where -

- (i) P is the permitted price,
  - (ii) D is the amount of duty chargeable in relation to the alcohol as if the duty were charged on the date of the sale or supply of the alcohol, and
  - (iii) V is the rate of value added tax chargeable in relation to the alcohol as if the value added tax were charged on the date of the sale or supply of the alcohol;
- (c) "relevant person" means, in relation to premises in respect of which there is in force a premises licence -
- (i) the holder of the premises licence,
  - (ii) the designated premises supervisor (if any) in respect of such a licence, or
  - (iii) the personal licence holder who makes or authorises a supply of alcohol under such a licence;
- (d) "relevant person" means, in relation to premises in respect of which there is in force a club premises certificate, any member or officer of the club present on the premises in a capacity which enables the member or officer to prevent the supply in question; and
- (e) "value added tax" means value added tax charged in accordance with the Value Added Tax Act 1994.


- H(iii). Where the permitted price given by Paragraph 8(ii)(b) above would (apart from this paragraph) not be a whole number of pennies, the price given by that sub-paragraph shall be taken to be the price actually given by that sub-paragraph rounded up to the nearest penny.*
- H(iv). (1) Sub-paragraph 8(iv)(2) below applies where the permitted price given by Paragraph 8(ii)(b) above on a day ("the first day") would be different from the permitted price on the next day ("the second day") as a result of a change to the rate of duty or value added tax.*
- (2) The permitted price which would apply on the first day applies to sales or supplies of alcohol which take place before the expiry of the period of 14 days beginning on the second day.*





City of Westminster

# II Fornetto, 21 Charing Cross Road, London

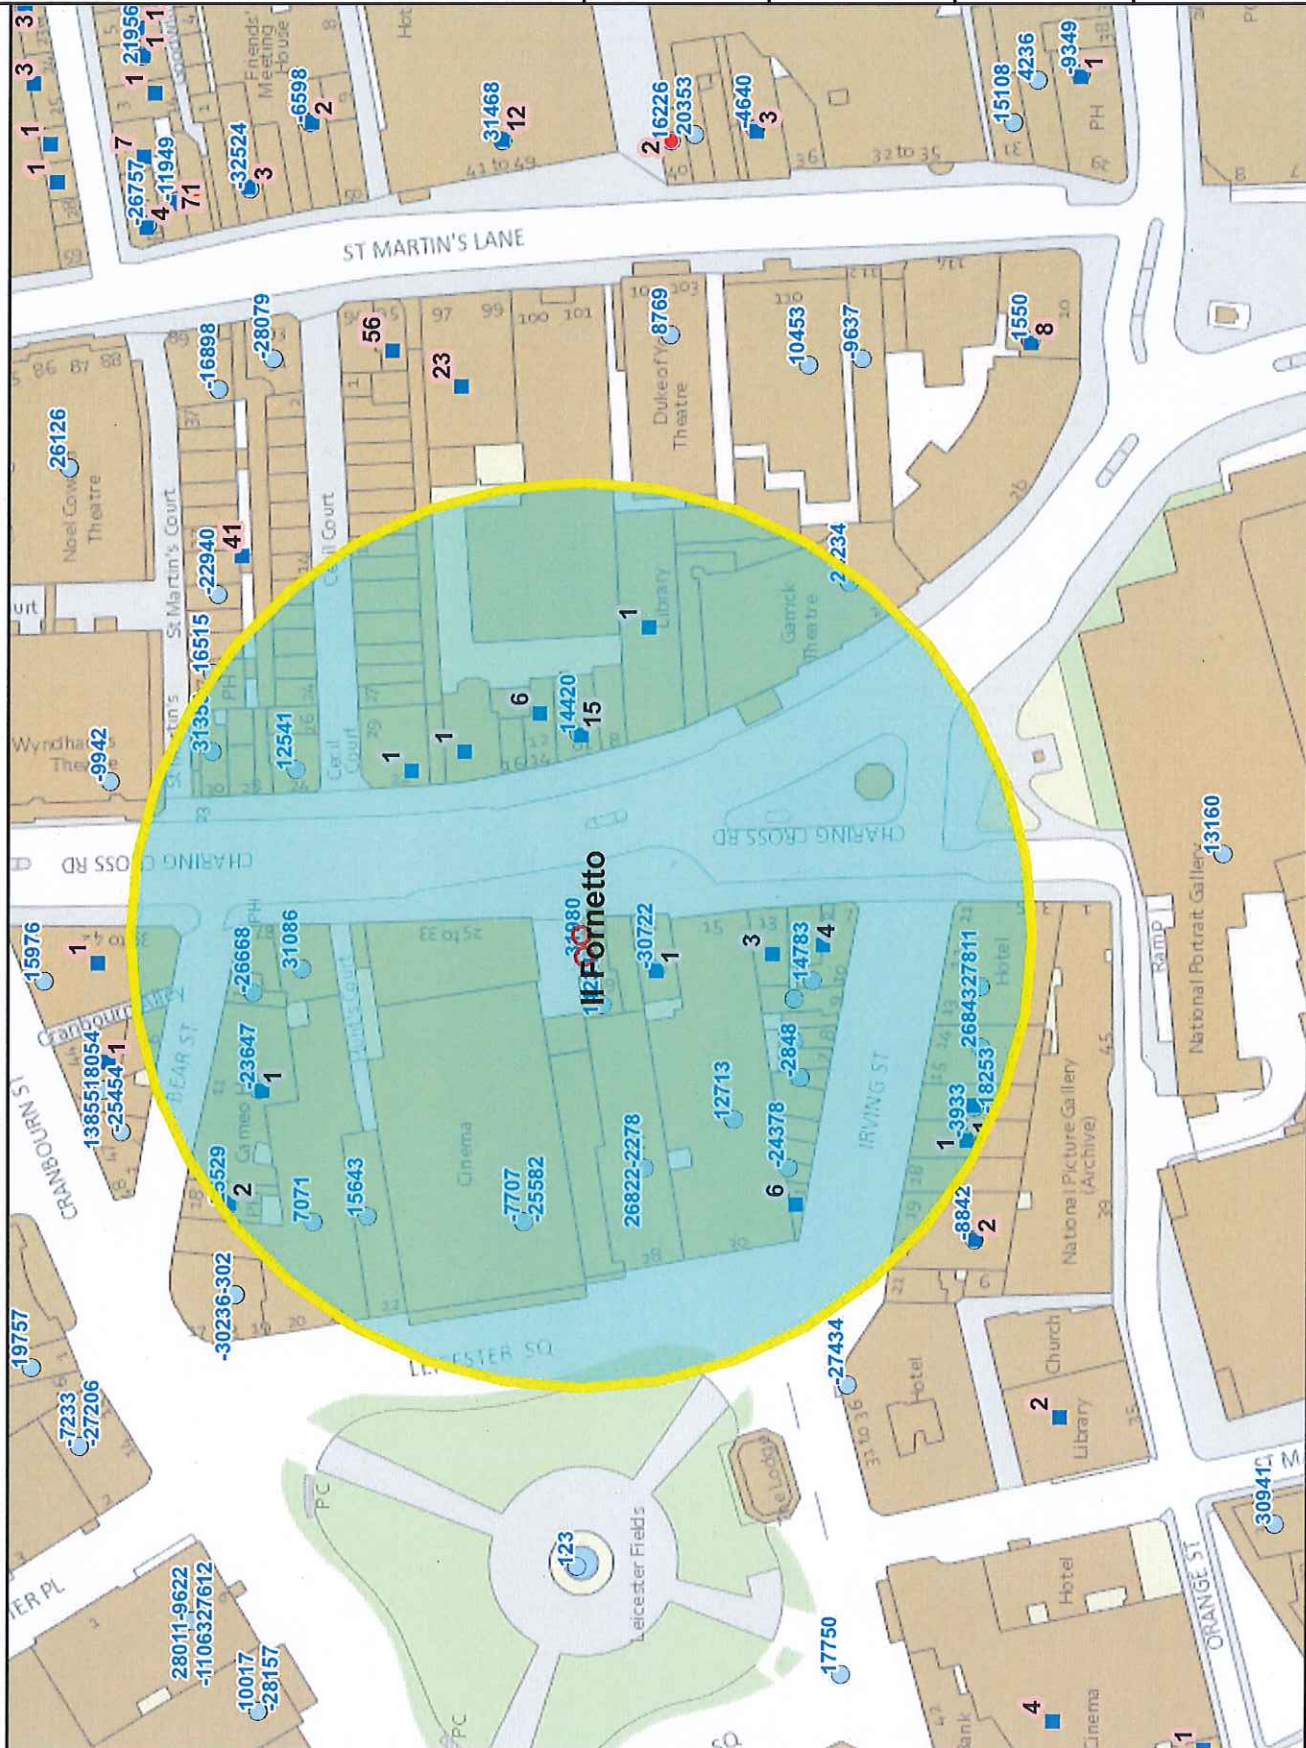

Residential / Proposed Residential	14
Under Construction	Not known
Other Uses	Not known
Proportion Residential of all Uses	%AllUses%

This product includes mapping data licensed from Ordnance Survey with the permission of the Controller of Her Majesty's Stationery Office. © Crown copyright and/or database right 2013. All rights reserved. Licence number: LA 100010507

10 Meters

Data Source: Uniform Database  
Date: 29/11/2015

**Premises within 75 metres of: Il Fornetto, 21 Charing Cross Road, London**

<b>p / n</b>	<b>Name of Premises</b>	<b>Premises Address</b>	<b>Opening Hours</b>
25529	Zoo Too	18 Bear Street London WC2H 7AS	Monday to Wednesday 10:00 - 00:00 Thursday 10:00 - 01:00 Friday to Saturday 10:00 - 02:00 Sunday 12:00 - 23:00
26822	Club Storm	28A Leicester Square London WC2H 7LE	Sunday 09:00 - 02:00 Sundays before Bank Holidays 09:00 - 02:30 Monday to Wednesday 09:00 - 03:30 Thursday to Saturday 09:00 - 06:00
-26668	Bear & Staff Public House	10-12 Bear Street London WC2H 7AS	Friday to Saturday 07:00 - 00:00 Sunday 07:00 - 00:00 Sundays before Bank Holidays 07:00 - 00:00 Monday to Saturday 07:00 - 00:30 Sunday 07:00 - 22:30 Monday to Thursday 07:00 - 23:30
-25582	Odeon Cinema	24-27 Leicester Square London WC2H 7LE	Monday to Sunday 00:00 - 00:00
-24378	Stephano's Cafe La Chandelle	2-3 Irving Street London WC2H 7AT	Sunday 08:00 - 00:00 Monday to Saturday 08:00 - 00:30
-23647	The Zoo Bar And Club	Basement And Ground Floor Cameo House 13-17 Bear Street London WC2H 7AQ	Sunday 09:00 - 01:00 Monday to Saturday 09:00 - 02:30 Sundays before Bank Holidays 09:00 - 02:30 Monday to Saturday 09:00 - 03:30
-10459	Pompidou	9A Irving Street London WC2H 7AT	Monday to Saturday 07:00 - 23:30 Sunday 09:00 - 23:00
-10221	Beefsteak Club	Basement To First Floor 9 Irving Street London WC2H 7AT	Monday to Friday 13:00 - 15:00 Monday to Friday 17:30 - 23:30
-3933	Caffe Concerto	17 - 18 Irving Street London WC2H 7AU	Sunday 07:00 - 00:00 Monday to Saturday 07:00 - 00:30 Christmas Eve 07:00 - 02:30 New Year's Eve 07:00 - 07:00
7071	Chiquitos	20-21 Leicester Square London WC2H 7LE	Sunday 08:00 - 00:00 Monday to Wednesday 08:00 - 00:30 Thursday to Saturday 08:00 - 01:00
12541	Byron	24 Charing Cross Road London WC2H 0DT	Monday to Saturday 10:00 - 00:30 Sunday 12:00 - 00:00
12713	Global Radio	29-30 Leicester Square London WC2H 7LA	Monday to Friday 07:00 - 00:00
14234	Maharaja Of India	19A Charing Cross Road London WC2H 0ES	Monday to Saturday 10:00 - 23:30 Sunday 12:00 - 23:00
14420	The Garrick Arms	8-10 Charing Cross Road London WC2H 0HG	Friday to Saturday 08:00 - 00:00 Sundays before Bank Holidays 08:00 - 00:00 Sunday 08:00 - 22:30 Monday to Thursday 08:00 - 23:30
14783	Bella Italia	10 Irving Street London WC2H 7AT	Sunday 09:00 - 00:00 Monday to Saturday 09:00 - 01:00 Sundays before Bank Holidays 09:00 - 01:00
24234	Garrick Theatre	2 Charing Cross Road London WC2H 0HH	Monday to Saturday 09:00 - 00:00 Sunday 09:00 - 23:00
26843	Wagamama	14A Irving Street London WC2H 7AU	Monday to Saturday 10:00 - 00:30 Sunday 12:00 - 00:00
27811	Steak & Co	Ground Floor 3 - 5 Charing Cross Road London WC2H 0HA	Monday to Saturday 10:00 - 00:30 Sunday 12:00 - 00:00
31086	K. S. Food And Wine	Ground Floor 35 Charing Cross Road London WC2H 0AT	Monday to Sunday 08:00 - 05:00
31359	Gaby's Continental Bar	30 Charing Cross Road London WC2H 0DB	Monday to Saturday 10:00 - 00:30 Sunday 12:00 - 00:00
31980	Just Falafel	21 Charing Cross Road London WC2H 0ES	Monday to Sunday 11:00 - 03:00
-30722	Lotus	17 Charing Cross Road London WC2H 0EP	Monday to Sunday 10:00 - 00:30
-18253	Wild Tree	Ground Floor 16 Irving Street London WC2H 7AU	Monday to Saturday 10:00 - 00:30 Sunday 12:00 - 00:00
-7707	Odeon Cinema	24-27 Leicester Square London WC2H 7LE	Monday to Sunday 00:00 - 00:00

-4048	Wox	8 Irving Street London WC2H 7AT	Monday to Saturday 23:00 - 05:00
-2848	El Padrino	6-7 Irving Street London WC2H 7AT	Monday to Saturday 10:00 - 01:30 Sunday 11:00 - 01:30
-2278	Moon Under Water	28 Leicester Square London WC2H 7LE	Friday to Saturday 07:00 - 00:00 Sundays before Bank Holidays 07:00 - 00:00 Sunday 07:00 - 22:50 Monday to Thursday 07:00 - 23:30
15643	Bella Italia	22 Leicester Square London	Sunday 09:00 - 00:00 Monday to Saturday 09:00 - 01:00 Sundays before Bank Holidays 09:00 - 01:00