


Do not scale from this drawing. Use written dimensions only. All dimensions to be checked on site. This drawing is based on dimensional survey information provided by others. Bell Phillips Architects cannot accept responsibility for the accuracy of this survey information.

Any errors or omissions to be reported to Bell Phillips Architects immediately, prior to work being carried out.

This drawing remains the copyright of Bell Phillips Architects.

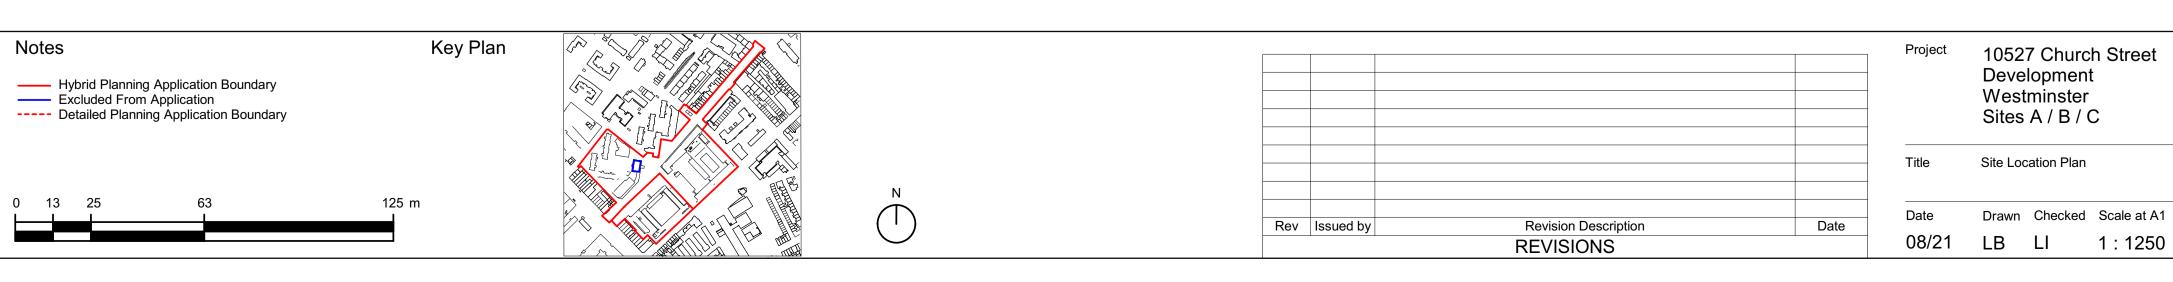

10527 Church Street Development Westminster

Sites A / B / C

Drawn Checked Scale at A1

Site Location Plan

BELL PHILLIPS ARCHITECTS

Unit 305, Metropolitan Wharf T 020 7234 9330 70 Wapping Wall E info@bellphillips.com London E1W 3SS W www.bellphillips.com

Status PLANNING ISSUE

Drawing Number 10527-BPA-SW-ZZ-DR-A-P0001