
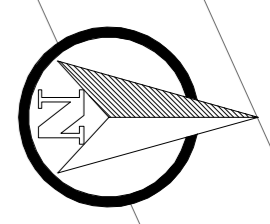


This map is reproduced from Ordnance Survey material with the permission of Ordnance Survey on behalf of the Controller of Her Majesty's Stationery Office. © Crown copyright. Unauthorised reproduction infringes Crown copyright and may lead to prosecution or civil proceedings. (WCC)(LA 10009597)

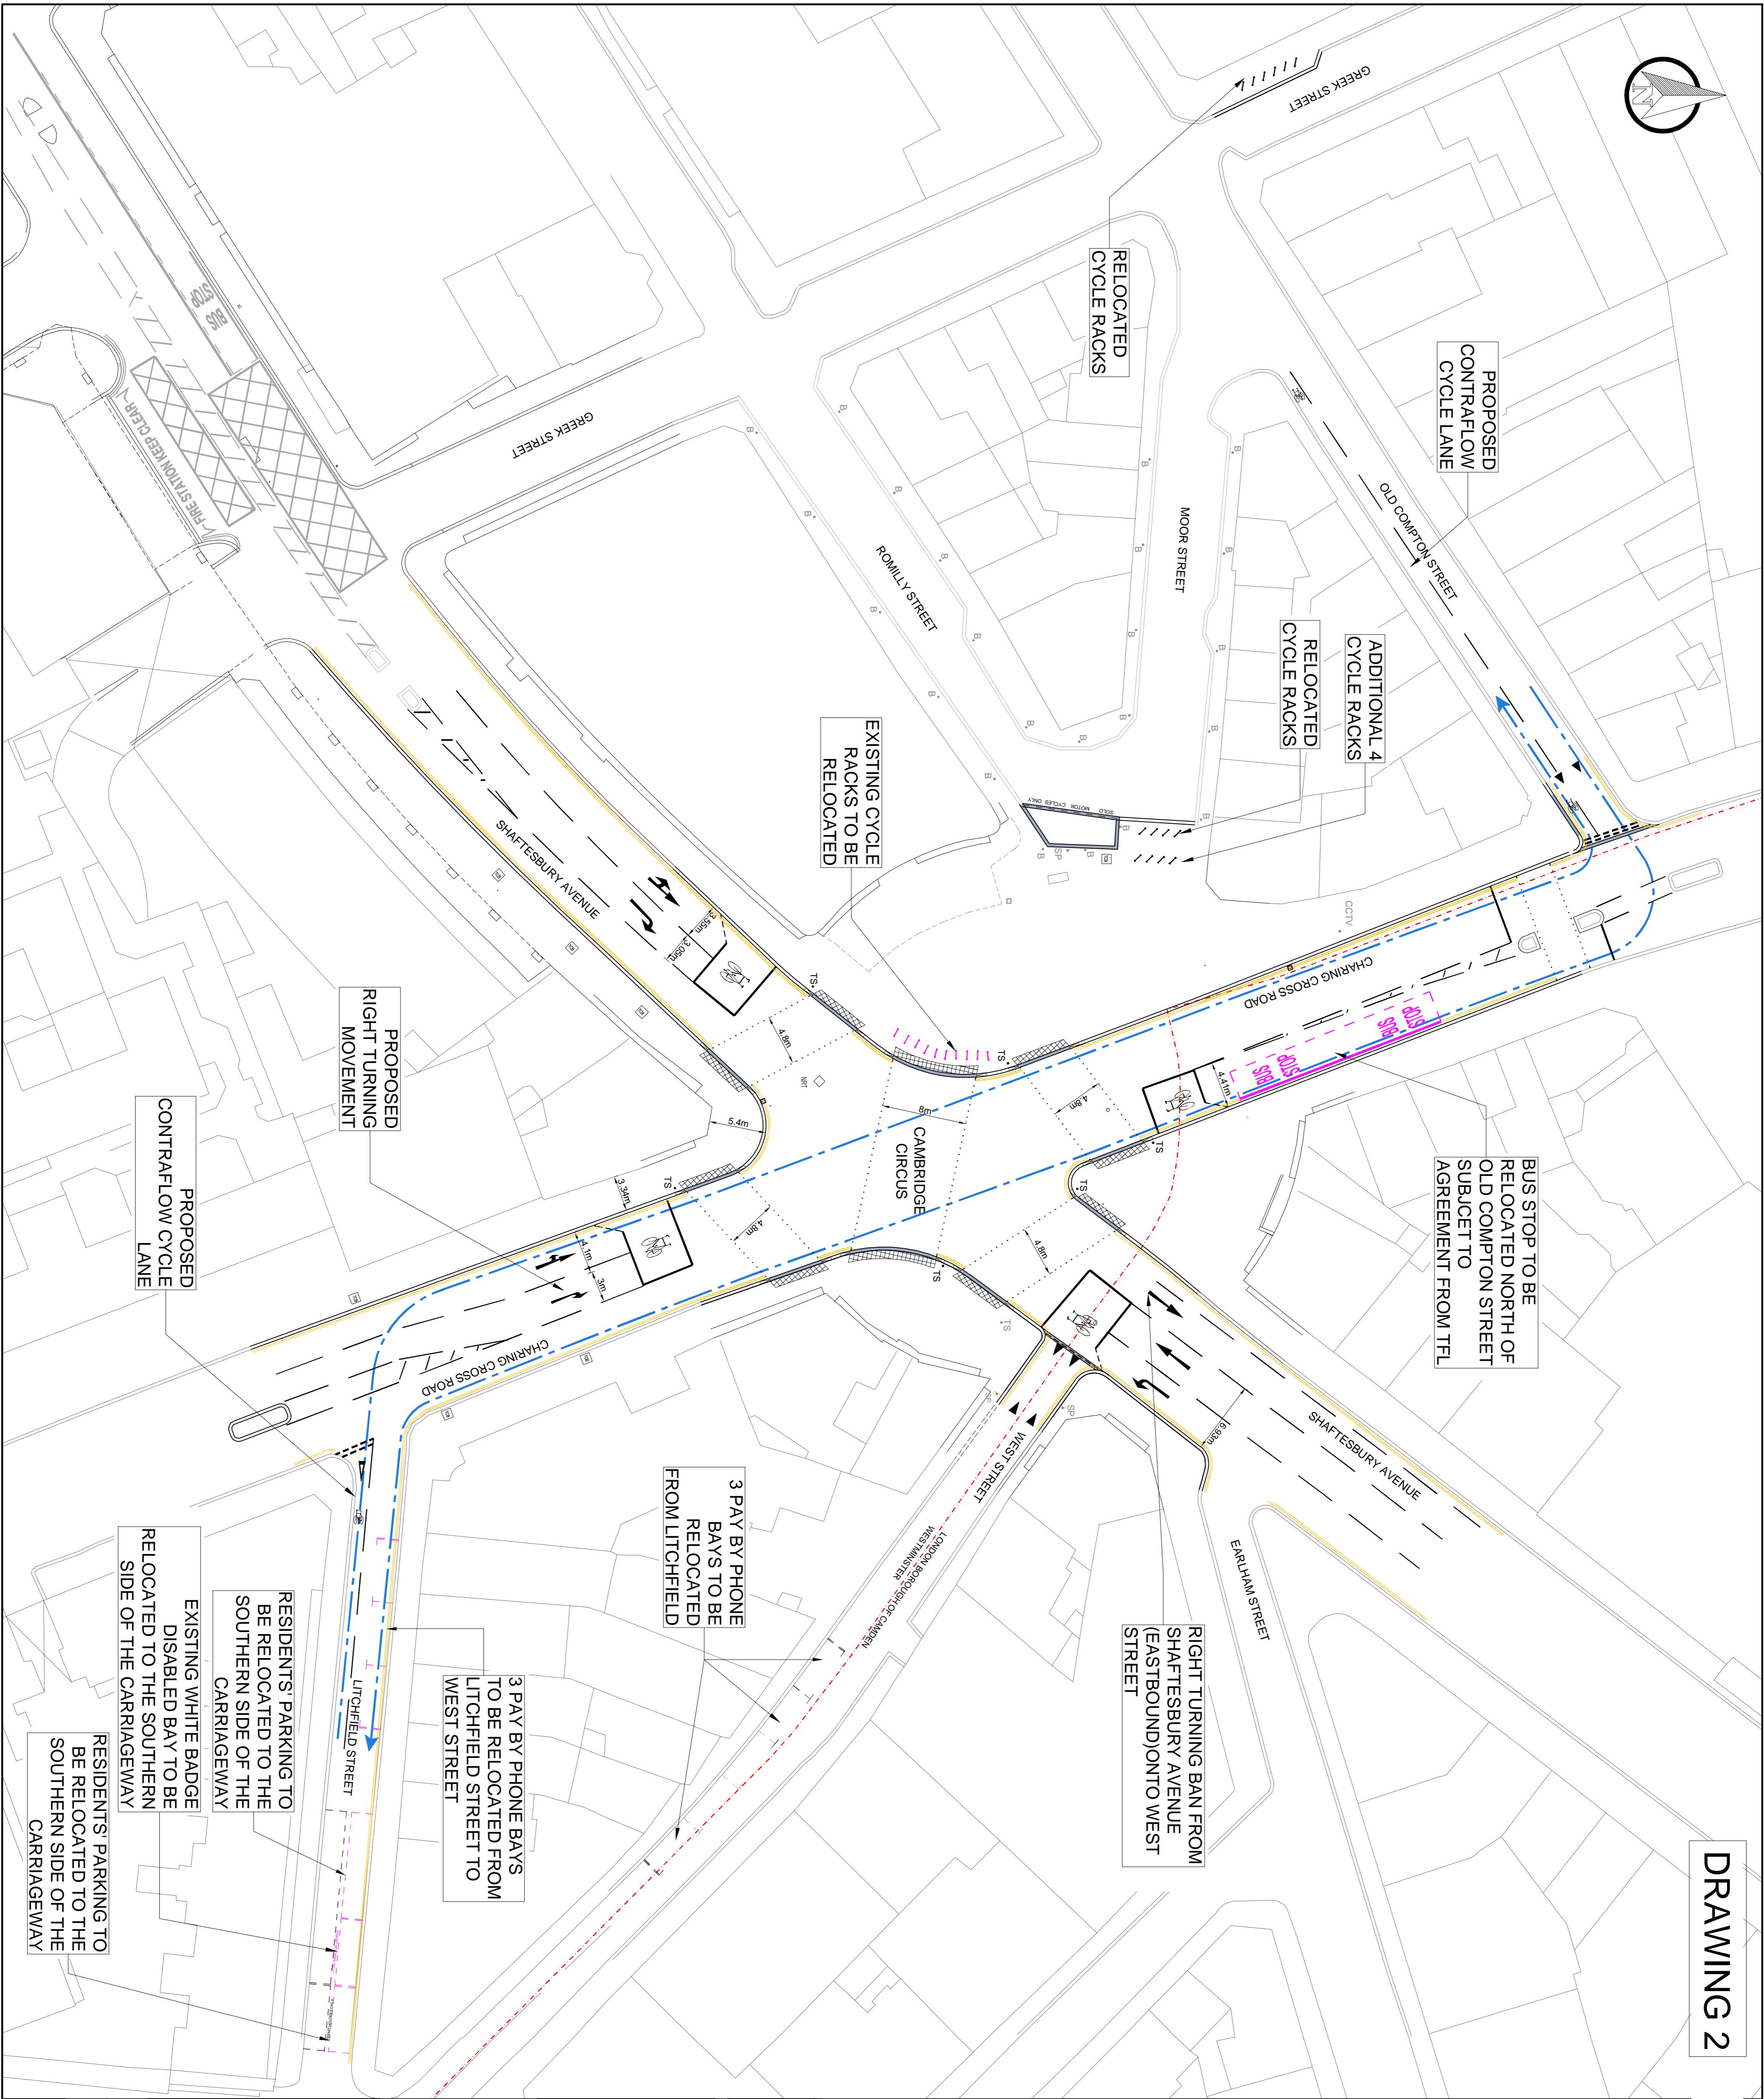

DRAWING 2

- KEY**
- PROPOSED 300x200mm GRANITE KERB
 - PROPOSED 300x200mm FLUSH GRANITE KERB
 - PROPOSED PRIMROSE YELLOW LINE MARKINGS
 - PROPOSED WHITE LINE MARKING
 - PROPOSED ROUTE FOR QUIETWAY 19
 - WESTMINSTER BOUNDARY
 - TS PROPOSED TRAFFIC SIGNAL POLE
 - SP PROPOSED SIGN AND POST
 - PROPOSED CYCLE RACK
 - EXISTING 300x200mm GRANITE KERB
 - EXISTING LINE MARKING
 - EXISTING CYCLE RACK TO BE RELOCATED
 - SP EXISTING SIGN AND POST

DRAWING STATUS
CONSULTATION

CLIENT

23 Mandala Way, London, SE1 5SZ
www.innovative.co.uk www.wspgroup.com

CITY OF WESTMINSTER
SAFE STREETS
City Commissioner of Transportation

PROJECT
CAMBRIDGE CIRCUS

TITLE
PROPOSED TRAFFIC MANAGEMENT
DRAWING 2

SCALE @ A3	DATE	DESIGNER/DRAWN	CHECKED/ APPROVED
N.T.S	23.09.2014	JB/JS	JK CB A3
JOB No.	70005284	BREFFERS No.	15596
DRAWING No.	70005284-01-TR0-01	REV.	A