

- KEY**
- BB PROPOSED BELISHA BEACONS
  - ONE WAY TRAFFIC FLOW
  - PROPOSED KERB
  - PROPOSED WHITE ROAD MARKING
  - PROPOSED YELLOW ROAD MARKING
  - ▨ PROPOSED GREY TACTILE PAVING
  - ▨ PROPOSED CARRIAGEWAY TO FOOTWAY IN ARTIFICIAL STONE PAVING
  - ▨ PROPOSED FOOTWAY TO CARRIAGEWAY
  - ▨ SPECIAL PAVING WITH FLUSH KERB
  - ▨ HIGH FRICTION SURFACING
  - ▨ PROPOSED CARRIAGEWAY RESURFACING ASSUMED TO BE 40mm. TYPE AND SPECIFICATION TBC BY PAVEMENT INVESTIGATION DURING STAGE 3.
  - ▨ PROPOSED FOOTWAY RESURFACING IN ARTIFICIAL STONE PAVING
  - ◁ ▷ PROPOSED TRAFFIC SIGNALS
  - EXISTING UTILITY COVERS
  - B PROPOSED TRAFFIC BOLLARD. T.M.P FLECTA OR SIMILAR APPROVED
  - LP PROPOSED LARGE GREY WORMUN STREET LIGHTING
  - ▨ PAY-BY-PHONE PARKING
  - ▨ RESIDENTS ONLY PARKING
  - ▨ DIPLOMATIC PARKING
  - ▨ MOTORCYCLE PARKING
  - ▨ TAXI RANK
  - ▨ SHARED USE PARKING

C	12.09.2016	MWB	ISSUED FOR CLIENT REVIEW	DA	JUN
B	01.09.2016	BL	ISSUED FOR CLIENT REVIEW	DA	JUN
A	12.08.2016	AS	FIRST ISSUE	DA	JUN
REV	DATE	BY	DESCRIPTION	CHK	APD

DRAWING STATUS: **INITIAL DESIGN**

**CONWAY**  
great people | great work

**WSP | PARSONS BRINCKERHOFF**  
25 Mandela Way, London, SE1 5SZ  
www.fmcconway.co.uk www.wspgroup.com


CLIENT: **City of Westminster**

PROJECT: **BROOK STREET/ DAVIES STREET  
PROPOSED TWO-WAY SCHEME**


TITLE: **GENERAL ARRANGEMENT  
SHEET 1 OF 4**

SCALE @ A1	DATE	DESIGN/DRAWN	CHECKED	APPROVED	SHEET
1:250	10/08/2016	AS/MEC	HRC	JN	A1
JOB No.	F/M/C PROJECT No.	BREF/DOB No.			
70018389	TBC	TBC			

DRAWING No. **70018389-02-GA-01** REV. **C**

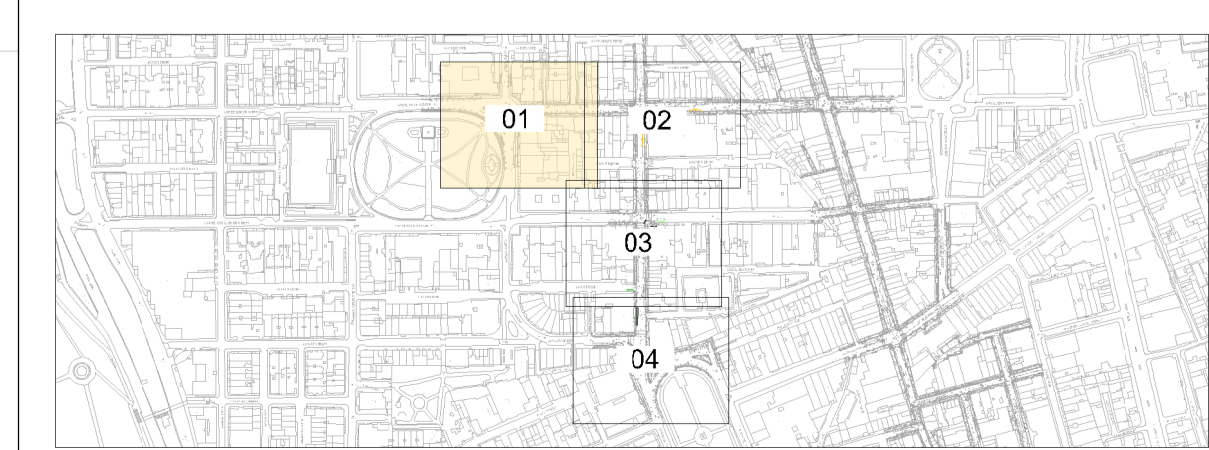

UNCONTROLLED

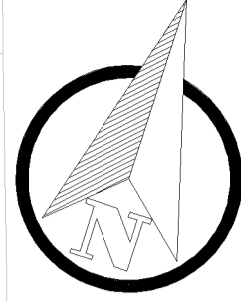

- KEY**
- BB PROPOSED BELISHA BEACONS
  - ONE WAY TRAFFIC FLOW
  - PROPOSED KERB
  - PROPOSED WHITE ROAD MARKING
  - PROPOSED YELLOW ROAD MARKING
  - PROPOSED GREY TACTILE PAVING
  - PROPOSED CARRIAGEWAY TO FOOTWAY IN ARTIFICIAL STONE PAVING
  - PROPOSED FOOTWAY TO CARRIAGEWAY
  - SPECIAL PAVING WITH FLUSH KERB
  - HIGH FRICTION SURFACING
  - PROPOSED CARRIAGEWAY RESURFACING ASSUMED TO BE 40mm. TYPE AND SPECIFICATION TBC BY PAVEMENT INVESTIGATION DURING STAGE 3.
  - PROPOSED FOOTWAY RESURFACING IN ARTIFICIAL STONE PAVING
  - PROPOSED TRAFFIC SIGNALS
  - EXISTING UTILITY COVERS
  - B PROPOSED TRAFFIC BOLLARD. TMP FLECTA OR SIMILAR APPROVED
  - LP PROPOSED LARGE GREY WORMUN STREET LIGHTING
  - PAY-BY-PHONE PARKING
  - RESIDENTS ONLY PARKING
  - DIPLOMATIC PARKING
  - MOTORCYCLE PARKING
  - TAXI RANK
  - SHARED USE PARKING

C	12.09.2016	MWB	ISSUED FOR CLIENT REVIEW	DA	JUN
B	01.09.2016	BL	ISSUED FOR CLIENT REVIEW	DA	JUN
A	12.08.2016	AS	FIRST ISSUE	DA	JUN
REV	DATE	BY	DESCRIPTION	CHK	APD

DRAWING STATUS: **INITIAL DESIGN**

**CONWAY**  
great people | great work

**WSP | PARSONS BRINCKERHOFF**  
25 Mandela Way, London, SE1 5SZ  
www.fmconway.co.uk www.wspgroup.com


CLIENT: **City of Westminster**

PROJECT: **BROOK STREET/ DAVIES STREET  
PROPOSED TWO-WAY SCHEME**



TITLE: **GENERAL ARRANGEMENT  
SHEET 2 OF 4**

SCALE @ A1	DATE	DESIGN/DRAWN	CHECKED	APPROVED	SHEET
1:250	10.08.2016	AS/MEC	HRC	JN	A1
JOB No.	FMC PROJECT No.	BREF/DB No.			
70018389	TBC	TBC			

DRAWING No. **70018389-02-GA-02** REV. **C**

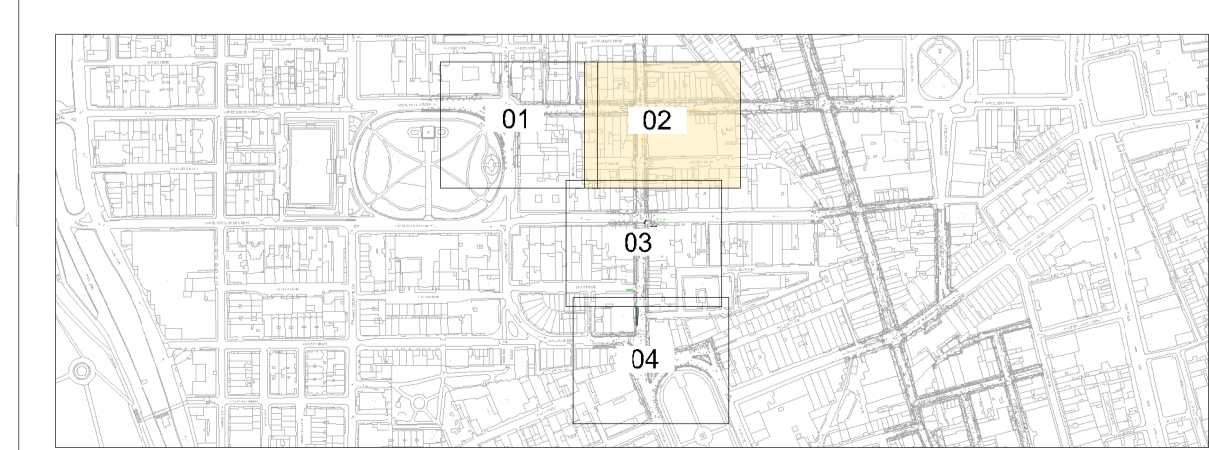

UNCONTROLLED

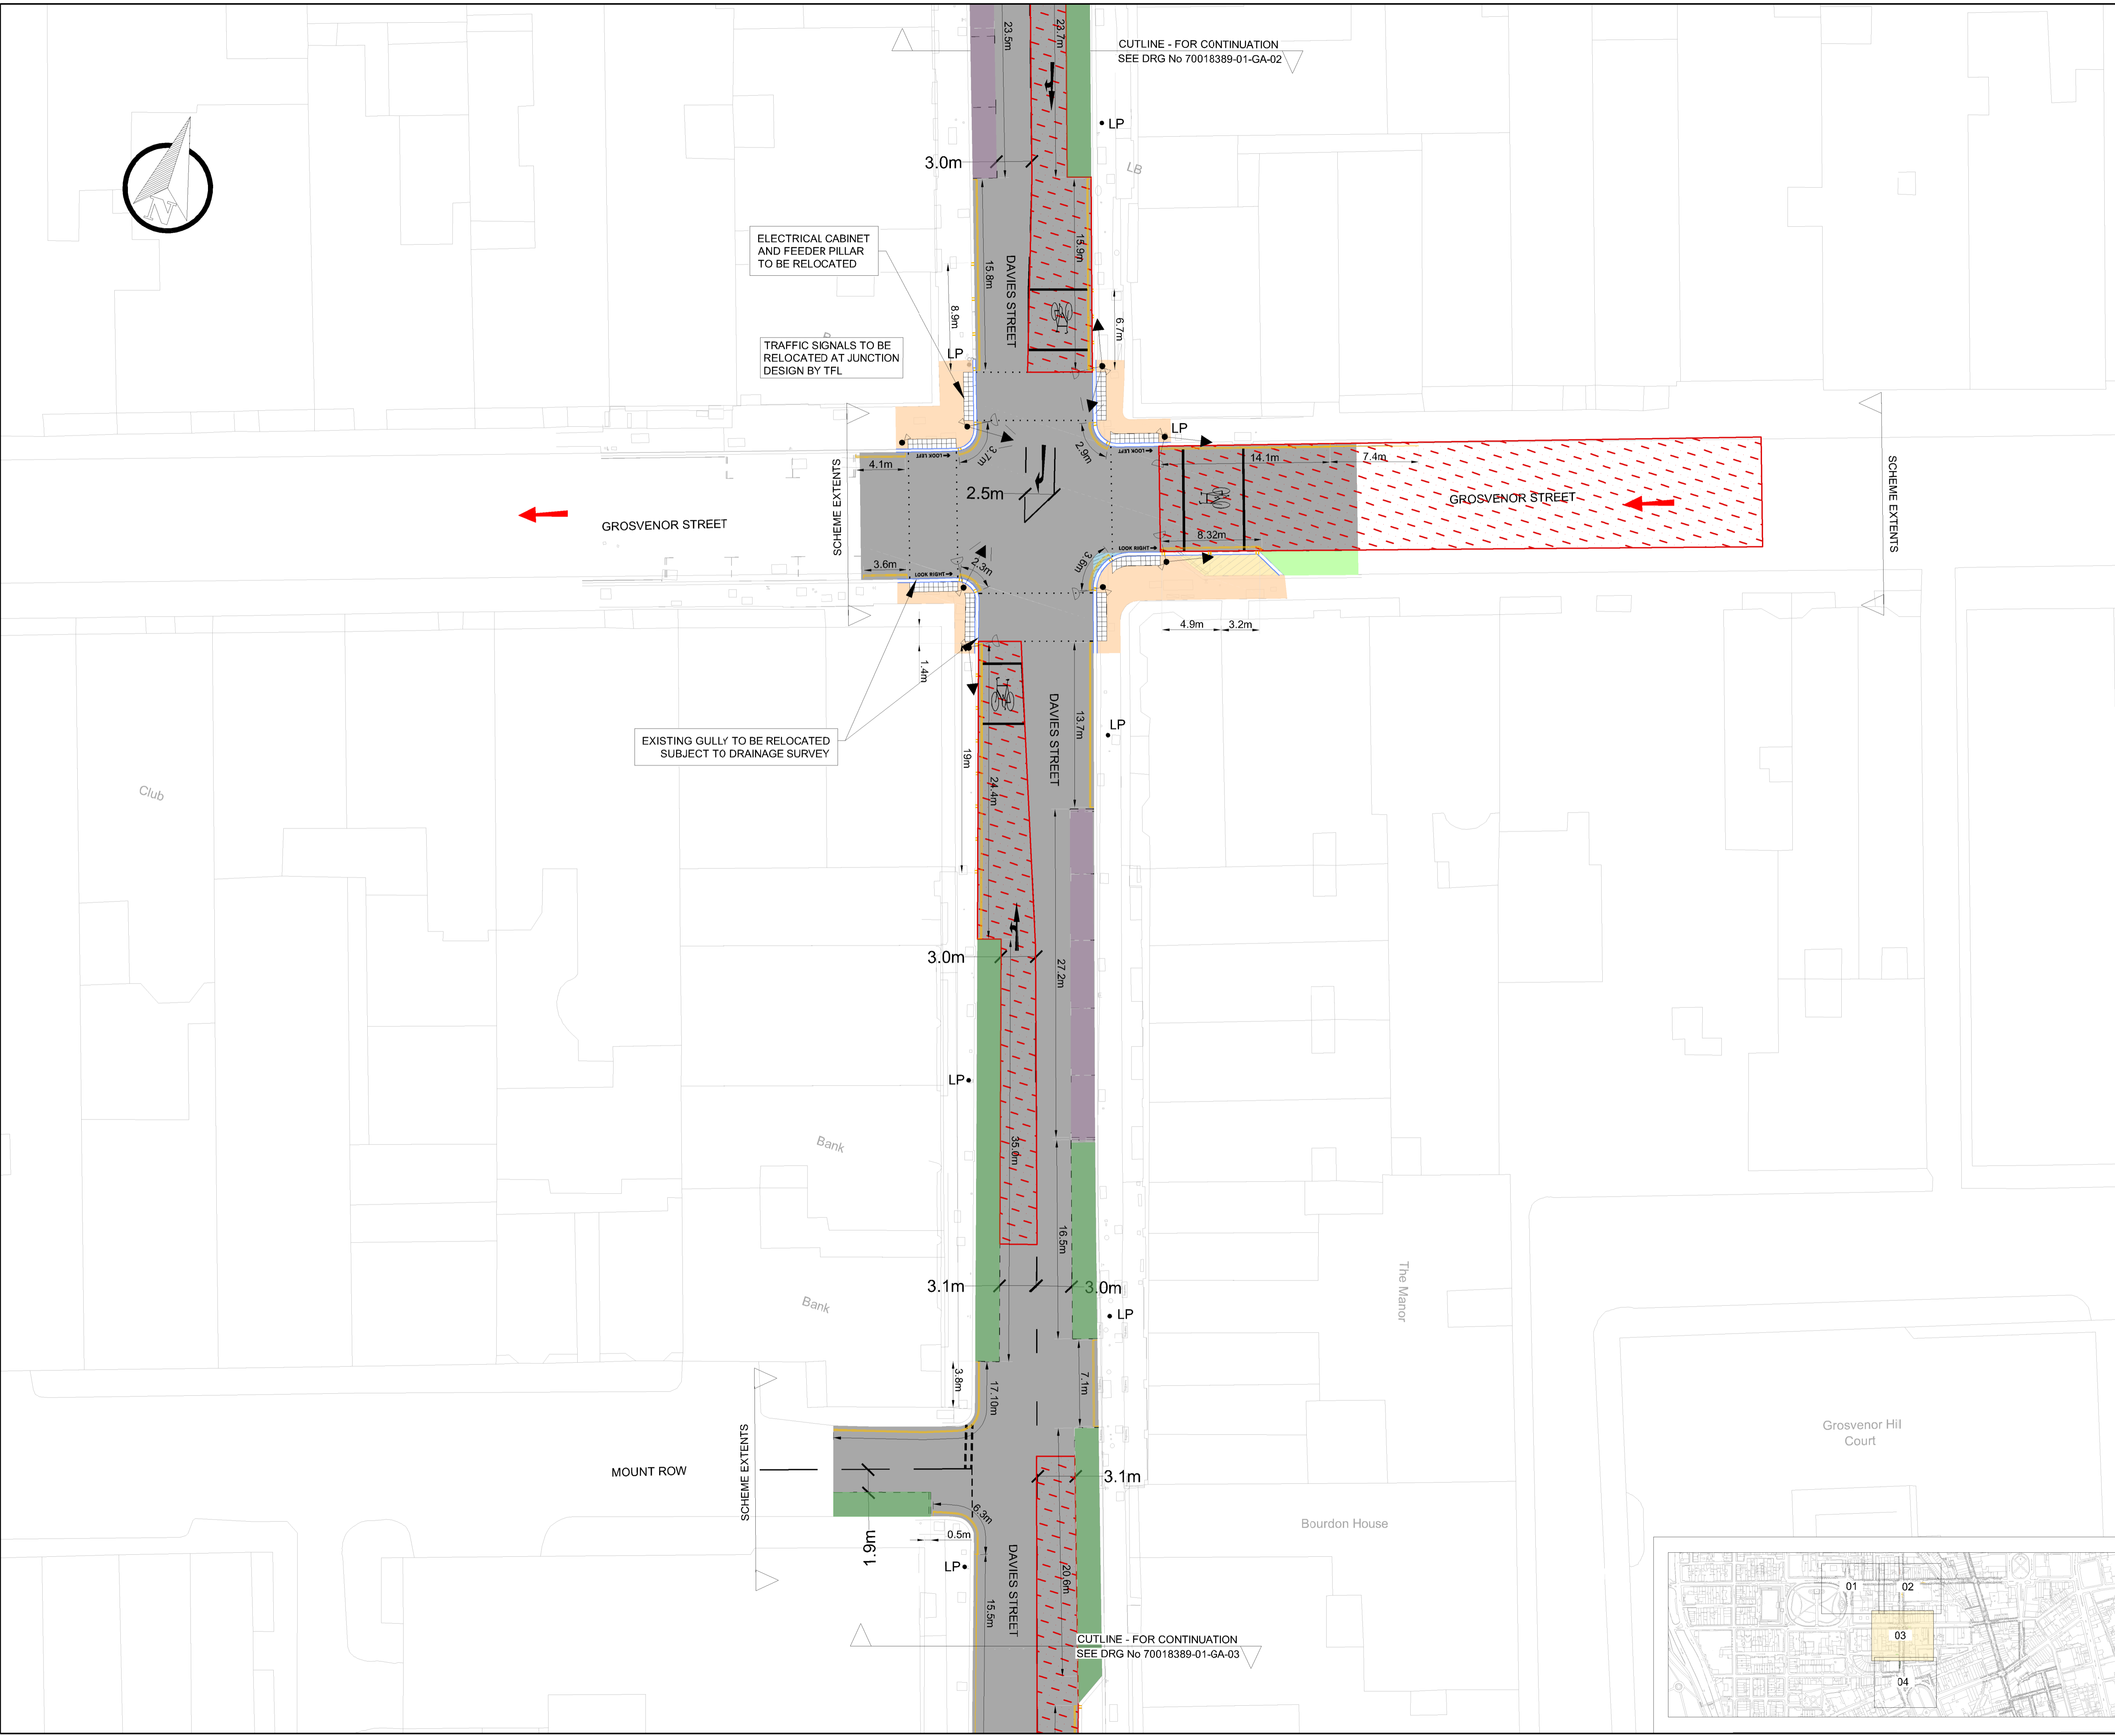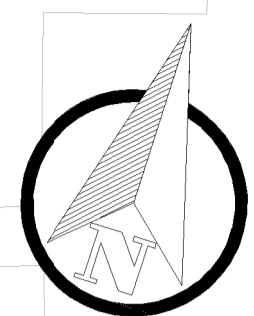

- KEY**
- ⊙BB PROPOSED BELISHA BEACONS
  - ← ONE WAY TRAFFIC FLOW
  - PROPOSED KERB
  - PROPOSED WHITE ROAD MARKING
  - PROPOSED YELLOW ROAD MARKING
  - ▤ PROPOSED GREY TACTILE PAVING
  - ▨ PROPOSED CARRIAGEWAY TO FOOTWAY IN ARTIFICIAL STONE PAVING
  - ▩ PROPOSED FOOTWAY TO CARRIAGEWAY
  - ▧ SPECIAL PAVING WITH FLUSH KERB
  - - - HIGH FRICTION SURFACING
  - ▬ PROPOSED CARRIAGEWAY RESURFACING ASSUMED TO BE 40mm. TYPE AND SPECIFICATION TBC BY PAVEMENT INVESTIGATION DURING STAGE 3.
  - ▭ PROPOSED FOOTWAY RESURFACING IN ARTIFICIAL STONE PAVING
  - ⤴ PROPOSED TRAFFIC SIGNALS
  - EXISTING UTILITY COVERS
  - B PROPOSED TRAFFIC BOLLARD. TMP FLECTA OR SIMILAR APPROVED
  - LP PROPOSED LARGE GREY WORMUN STREET LIGHTING
  - ▭ PAY-BY-PHONE PARKING
  - ▭ RESIDENTS ONLY PARKING
  - ▭ DIPLOMATIC PARKING
  - ▭ MOTORCYCLE PARKING
  - ▭ TAXI RANK
  - ▭ SHARED USE PARKING

C	12.09.2016	MWB	ISSUED FOR CLIENT REVIEW	DA	JUN
B	01.09.2016	BL	ISSUED FOR CLIENT REVIEW	DA	JUN
A	12.08.2016	AS	FIRST ISSUE	DA	JUN
REV	DATE	BY	DESCRIPTION	CHK	APD

DRAWING STATUS: **INITIAL DESIGN**


25 Mandela Way, London, SE1 5SZ  
www.fconway.co.uk www.wspgroup.com

CLIENT: City of Westminster


PROJECT: **BROOK STREET/ DAVIES STREET PROPOSED TWO-WAY SCHEME**

TITLE: **GENERAL ARRANGEMENT SHEET 3 OF 4**

SCALE @ A1	1:250	DATE	10.08.2016	DESIGN/DRAWN	AS/MEC	CHECKED	HRC	APPROVED	JN	SHEET	A1
JOB No.	70018389	FMC PROJECT No.	TBC	BREF/DSS No.	TBC	REV.					C
DRAWING No.	70018389-02-GA-03										

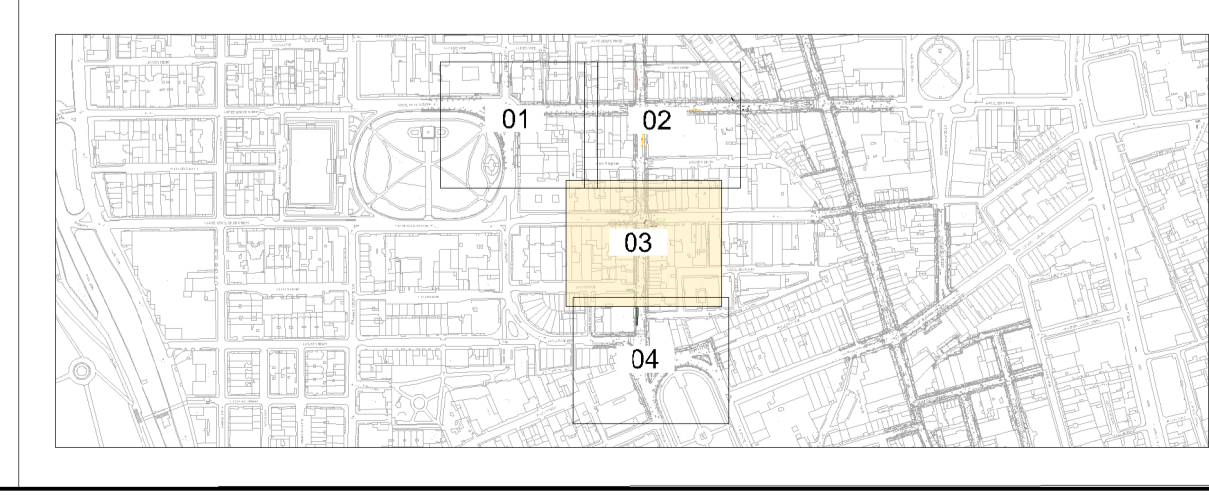

UNCONTROLLED

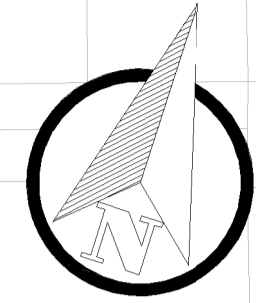

- KEY**
- ⊙BB PROPOSED BELISHA BEACONS
  - ← ONE WAY TRAFFIC FLOW
  - PROPOSED KERB
  - PROPOSED WHITE ROAD MARKING
  - PROPOSED YELLOW ROAD MARKING
  - ▨ PROPOSED GREY TACTILE PAVING
  - ▨ PROPOSED CARRIAGEWAY TO FOOTWAY IN ARTIFICIAL STONE PAVING
  - ▨ PROPOSED FOOTWAY TO CARRIAGEWAY
  - ▨ SPECIAL PAVING WITH FLUSH KERB
  - - - HIGH FRICTION SURFACING
  - ▨ PROPOSED CARRIAGEWAY RESURFACING ASSUMED TO BE 40mm. TYPE AND SPECIFICATION TBC BY PAVEMENT INVESTIGATION DURING STAGE 3.
  - ▨ PROPOSED FOOTWAY RESURFACING IN ARTIFICIAL STONE PAVING
  - ⚡ PROPOSED TRAFFIC SIGNALS
  - EXISTING UTILITY COVERS
  - B PROPOSED TRAFFIC BOLLARD. TMP FLECTA OR SIMILAR APPROVED
  - LP PROPOSED LARGE GREY WORMUN STREET LIGHTING
  - ▨ PAY-BY-PHONE PARKING
  - ▨ RESIDENTS ONLY PARKING
  - ▨ DIPLOMATIC PARKING
  - ▨ MOTORCYCLE PARKING
  - ▨ TAXI RANK
  - ▨ SHARED USE PARKING

C	12.09.2016	MWB	ISSUED FOR CLIENT REVIEW	DA	JUN
B	-	-	NOT PREVIOUSLY ISSUED	-	-
A	-	-	NOT PREVIOUSLY ISSUED	-	-
REV	DATE	BY	DESCRIPTION	CHK	APD

DRAWING STATUS: **INITIAL DESIGN**


25 Mandela Way, London, SE1 5SZ  
www.fmconway.co.uk www.wspgroup.com

CLIENT:

PROJECT: **BROOK STREET/ DAVIES STREET  
PROPOSED TWO-WAY SCHEME**

TITLE: **GENERAL ARRANGEMENT  
SHEET 4 OF 4**

SCALE @ A1	1:250	DATE	09/09/2016	DESIGN/DRAWN	AS/MWB	CHECKED	HRC	APPROVED	JUN	SHEET	A1
JOB No.	70018389	CLIENT	TBC	BRIEF/DDB No.	TBC	REV.	C				
DRAWING No.	70018389-02-GA-10										

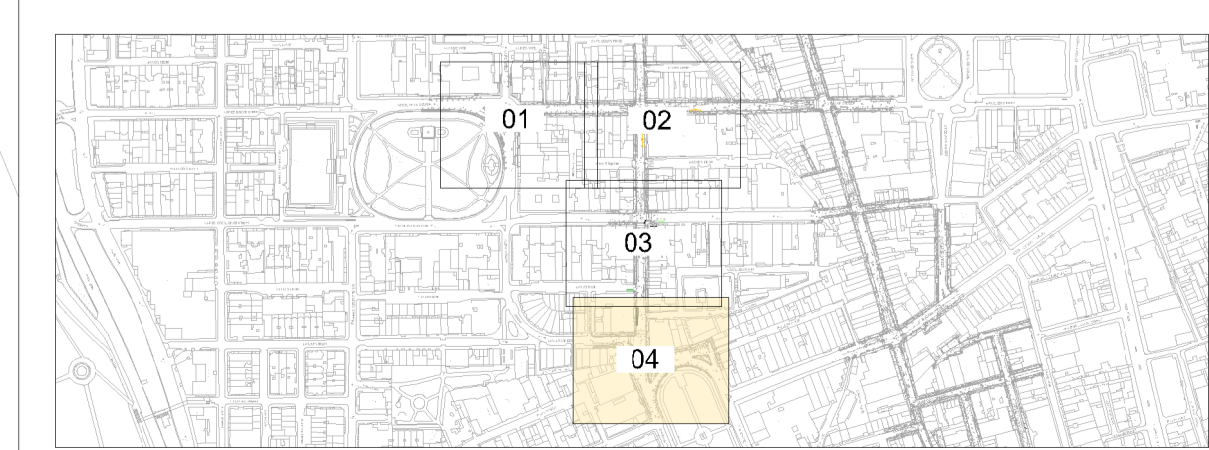

UNCONTROLLED