



EXISTING TMO LAYOUT SHEET 2

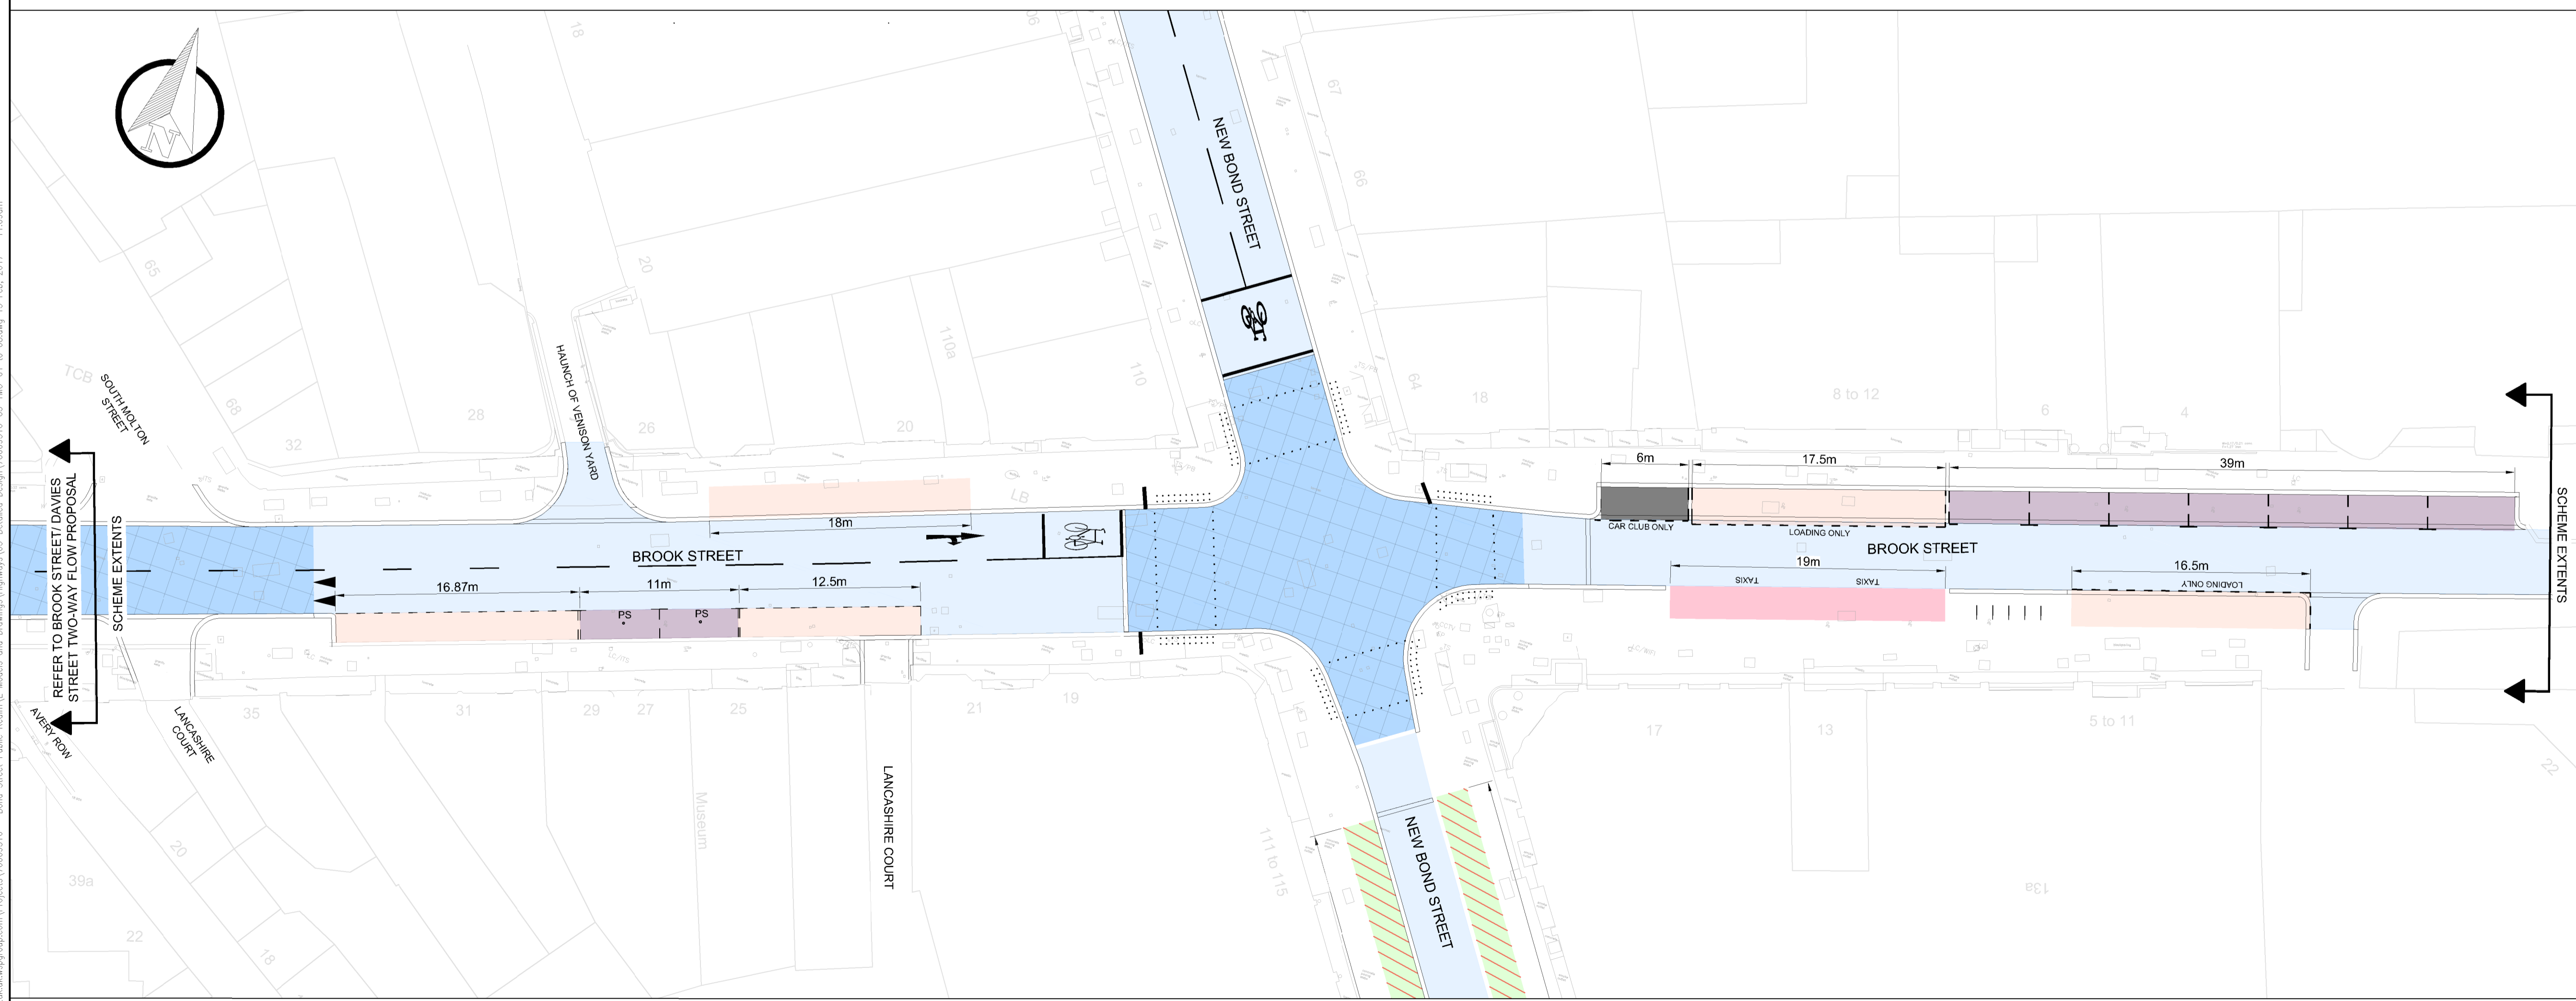

PROPOSED TMO LAYOUT SHEET 2

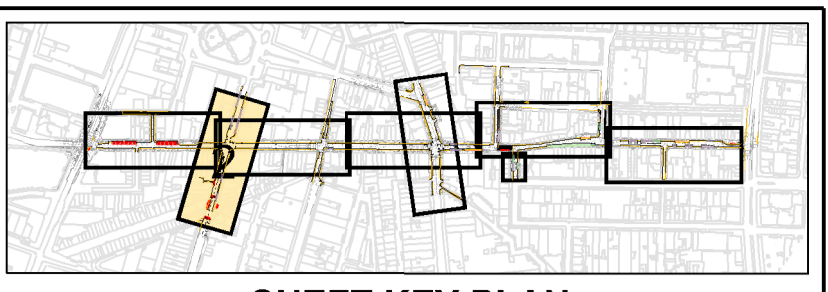

SHEET KEY PLAN

EXISTING TMO KEY:

- LOADING ONLY MON - SAT 8.30AM - 10.00AM MAX STAY 20 MINS  
NO RETURN WITHIN 1 HOUR
- PAY-BY-PHONE MON - SAT 10.00AM - 6.30PM MAX STAY 30 MINS  
NO RETURN WITHIN 1 HOUR
- RESIDENT PERMIT HOLDERS AND PAY-BY-PHONE  
MON - SAT 8.30AM - 6.30PM  
UNRESTRICTED PARKING ALL OTHER TIMES
- RESIDENT PERMIT HOLDERS ONLY
- PAY-BY-PHONE MON - SAT 8.30AM - 6.30PM  
UNRESTRICTED PARKING PERMITTED  
MON - SAT 6.30PM - 8.30PM AND SUNDAY
- 24 HOUR CAR CLUB
- 24 HOUR TAXIS
- DISABLED - AT ANY TIME, MAX STAY  
4 HOURS, MON-FR 8.30am - 6.30pm
- 24 HOUR MOTORCYCLES
- 24 HOUR CYCLE HIRE
- YELLOW ROAD MARKINGS
- WHITE ROAD MARKINGS
- CYCLE STANDS

PROPOSED TMO KEY:

- 24 HOUR LOADING MAX STAY 20MINS  
NO RETURN WITHIN 1 HOUR
- LOADING 8.30AM - 6.30PM MAX STAY 20 MINS. NO  
RETURN WITHIN 1 HOUR, UNRESTRICTED PARKING  
PERMITTED 6.30PM - 8.30AM
- LOADING ONLY 8.30AM - 4.00PM MAX STAY 20 MINS. NO  
RETURN WITHIN 1 HOUR, UNRESTRICTED PARKING  
PERMITTED 6.30PM - 8.30AM
- LOADING 6.30PM - 11.30AM MAX STAY 20 MINS. NO  
RETURN WITHIN 1 HOUR
- LOADING ONLY 8.30AM - 11.30AM  
UNRESTRICTED PARKING PERMITTED 6.30PM - 8.30AM  
(11.30AM - 6.30PM LOADING WITH DISPENSATIONS ONLY)
- SHARED USE BAYS - RESIDENT PERMIT HOLDERS  
AND PAY-BY-PHONE  
MON - SAT 6.30AM - 6.30PM
- RESIDENT PERMIT HOLDERS ONLY
- PAY-BY-PHONE MON - SAT 8.30AM - 6.30PM  
UNRESTRICTED PARKING PERMITTED  
MON - SAT 6.30PM - 8.30PM AND SUNDAY
- 24 HOUR CAR CLUB
- 24 HOUR TAXIS
- 24 HOUR DISABLED
- 24 HOUR MOTORCYCLES
- 24 HOUR CYCLE HIRE
- YELLOW ROAD MARKINGS
- WHITE ROAD MARKINGS
- PROPOSED KERBLINE
- CYCLE STANDS
- RESTRICTED PARKING  
ZONE RAISED TABLES
- RESTRICTED PARKING ZONE
- PROPOSED WAITING RESTRICTIONS 'AT ANY TIME'  
RESTRICTIONS
- PROPOSED LOADING RESTRICTIONS 'AT ANY TIME'  
RESTRICTIONS

REV	DATE	BY	DESCRIPTION	CHK	APD

DRAWING STATUS: DETAILED DESIGN

PROJECT: BOND STREET STREETScape IMPROVEMENTS

TITLE: TRAFFIC MANAGEMENT ORDER LAYOUT PLAN SHEET 2 OF 7

SCALE @ A1	DATE	DESIGN/DRAWN	CHECKED	APPROVED	SHEET
1:250	24-10-2016	SM/BL	JT	DA	A1
JOB No:	FMC PROJECT No:	TBC	TBC	TBC	TBC
70009316	TBC	TBC	TBC	TBC	TBC

DRAWING No:	70009316-03-TMO-02	REV:	A4
-------------	--------------------	------	----

This map is reproduced from Ordnance Survey material with the permission of Ordnance Survey on behalf of the Controller of Her Majesty's Stationery Office © Crown copyright. Unauthorised reproduction infringes Crown copyright and may lead to prosecution or civil proceedings. (WCC/LA 10005697)