



EXISTING TMO LAYOUT SHEET 4

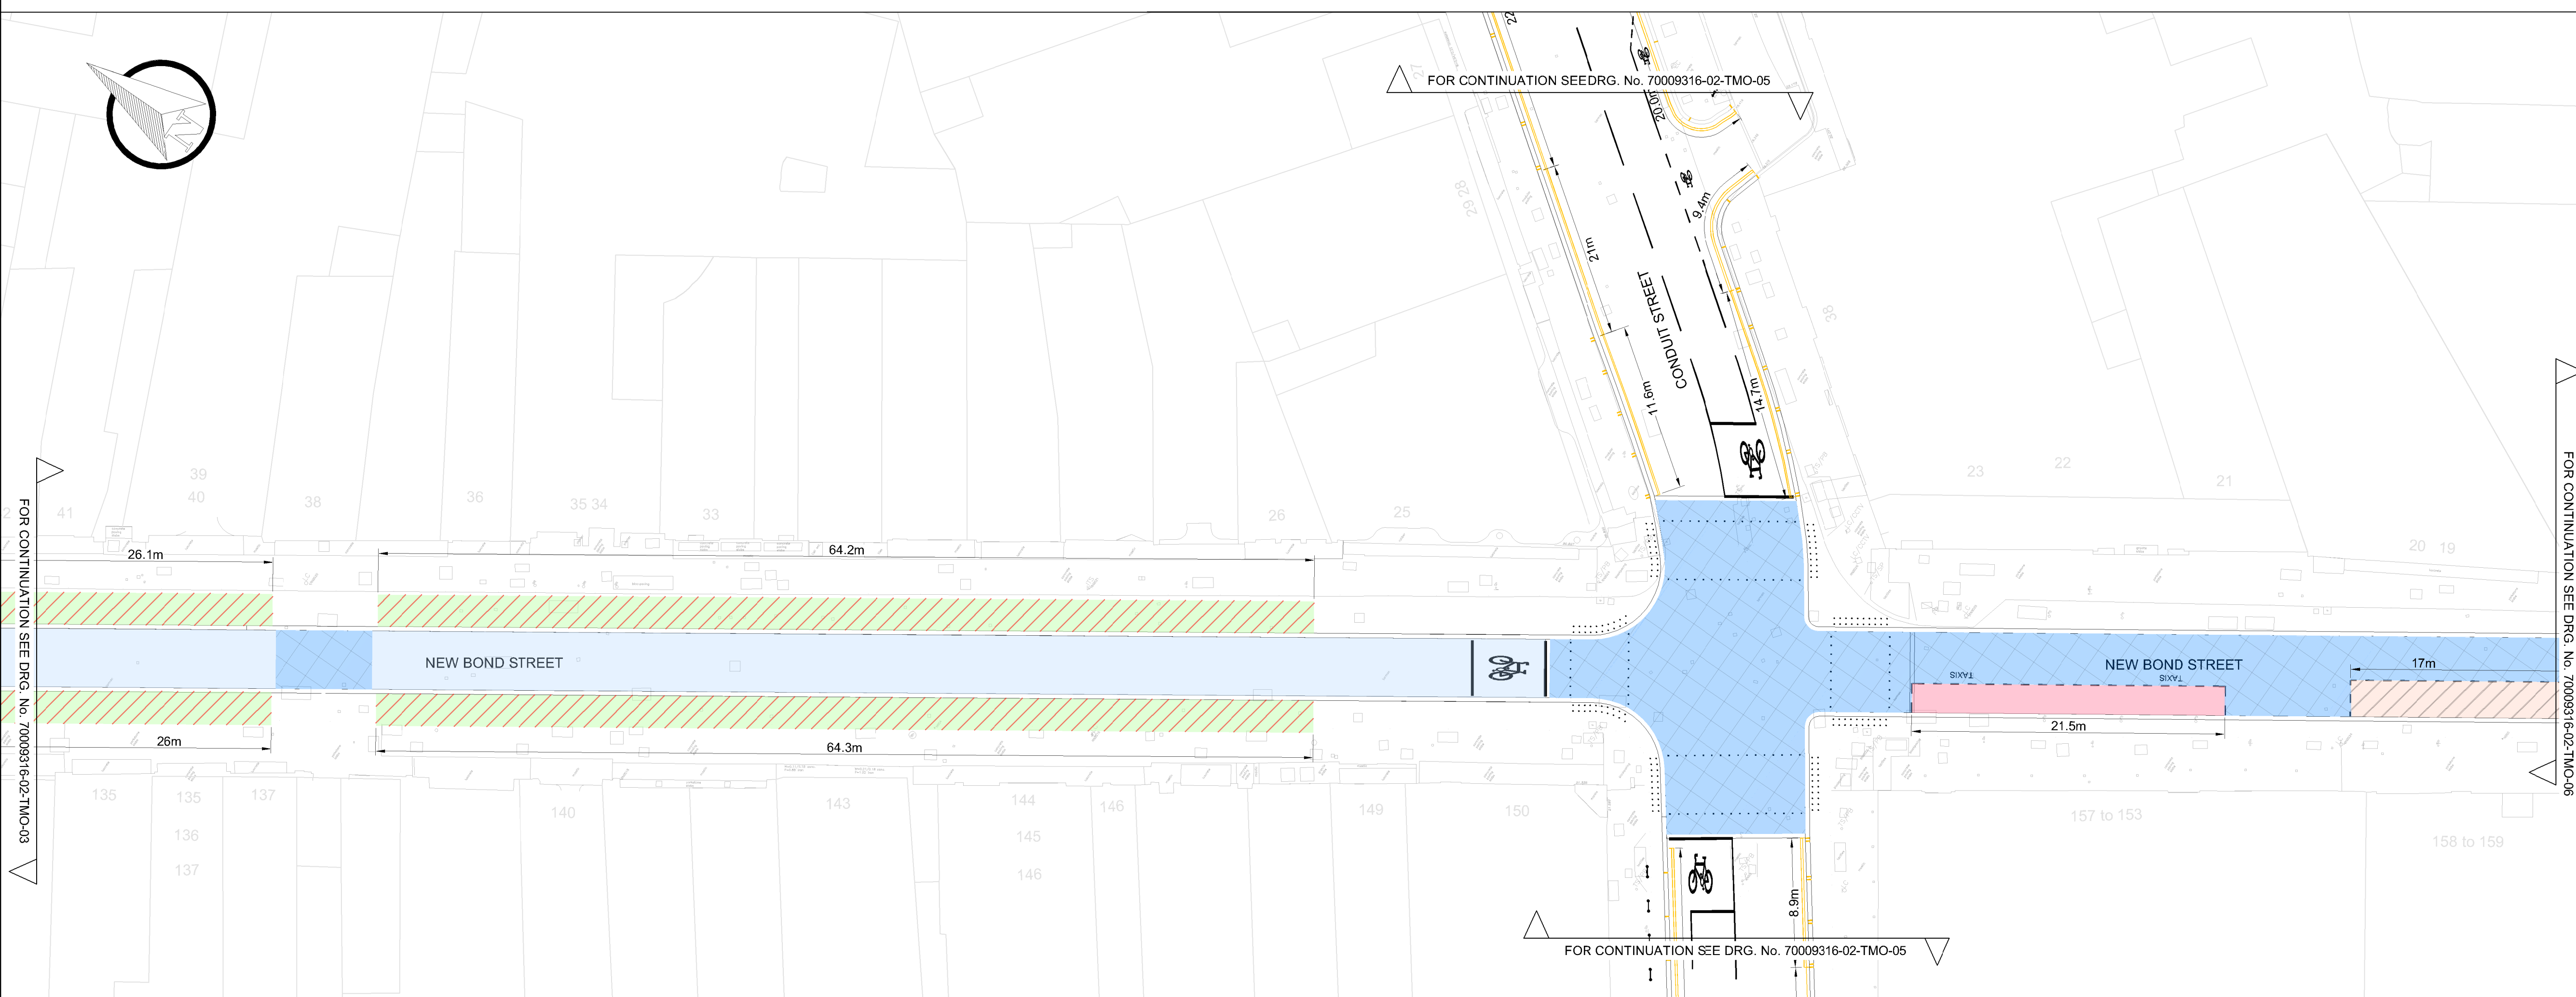

PROPOSED TMO LAYOUT SHEET 4

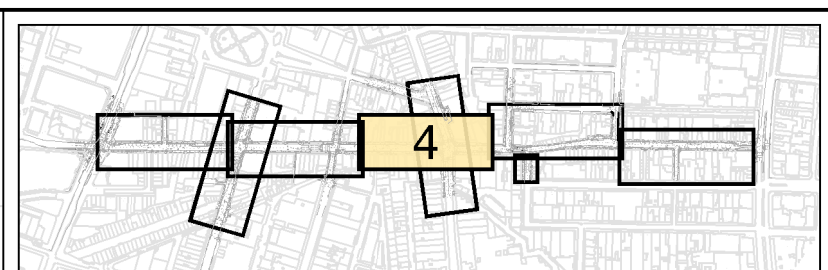

SHEET KEY PLAN

**EXISTING TMO KEY:**  
 NO RETURN WITHIN 1 HOUR  
 PAY-BY-PHONE MON - SAT 10.00AM - 6.30PM MAX STAY 30 MINS  
 NO RETURN WITHIN 1 HOUR  
 RESIDENT PERMIT HOLDERS AND PAY-BY-PHONE  
 MON - SAT 8.30AM - 6.30PM  
 UNRESTRICTED PARKING ALL OTHER TIMES  
 RESIDENT PERMIT HOLDERS ONLY  
 PAY-BY-PHONE MON - SAT 8.30AM - 6.30PM  
 UNRESTRICTED PARKING PERMITTED  
 MON - SAT 6.30PM - 8.30PM AND SUNDAY  
 24 HOUR CAR CLUB  
 24 HOUR TAXIS  
 DISABLED - AT ANY TIME, MAX STAY  
 4 HOURS, MON-FRI 8.30am - 6.30pm  
 24 HOUR MOTORCYCLES  
 24 HOUR CYCLE HIRE  
 YELLOW ROAD MARKINGS  
 WHITE ROAD MARKINGS  
 CYCLE STANDS

**PROPOSED TMO KEY:**  
 24 HOUR LOADING MAX STAY 20MINS  
 NO RETURN WITHIN 1 HOUR  
 LOADING 8:30AM - 6:30PM MAX STAY 20 MINS. NO  
 RETURN WITHIN 1 HOUR, UNRESTRICTED PARKING  
 PERMITTED 6:30PM - 8:30AM  
 LOADING ONLY 8:30AM - 4:00PM MAX STAY 20 MINS. NO  
 RETURN WITHIN 1 HOUR, UNRESTRICTED PARKING  
 PERMITTED 6:30PM - 8:30AM  
 LOADING 6:30PM - 11:30AM MAX STAY 20 MINS. NO  
 RETURN WITHIN 1 HOUR  
 LOADING ONLY 8:30AM - 11:30AM  
 UNRESTRICTED PARKING PERMITTED 6:30PM - 8:30AM  
 (11:30AM - 6:30PM LOADING WITH DISPENSATIONS ONLY)  
 SHARED USE BAYS - RESIDENT PERMIT HOLDERS  
 AND PAY-BY-PHONE  
 MON - SAT 8.30AM - 6.30PM  
 RESIDENT PERMIT HOLDERS ONLY  
 PAY-BY-PHONE MON - SAT 8.30AM - 6.30PM  
 UNRESTRICTED PARKING PERMITTED  
 MON - SAT 6.30PM - 8.30PM AND SUNDAY  
 24 HOUR CAR CLUB  
 24 HOUR TAXIS  
 24 HOUR DISABLED  
 24 HOUR MOTORCYCLES  
 24 HOUR CYCLE HIRE  
 YELLOW ROAD MARKINGS  
 WHITE ROAD MARKINGS  
 PROPOSED KERBLINE  
 CYCLE STANDS  
 RESTRICTED PARKING  
 ZONE RAISED TABLES  
 RESTRICTED PARKING ZONE  
 PROPOSED WAITING RESTRICTIONS 'AT ANY TIME'  
 RESTRICTIONS  
 PROPOSED LOADING RESTRICTIONS 'AT ANY TIME'  
 RESTRICTIONS

REV	DATE	BY	DESCRIPTION	CHK	APP

DRAWING STATUS: DETAILED DESIGN

CITY OF WESTMINSTER  
 City of Westminster

PROJECT: BOND STREET  
 STREETScape IMPROVEMENTS

TITLE: TRAFFIC MANAGEMENT ORDER  
 LAYOUT PLAN  
 SHEET 4 OF 7

SCALE @ A1	DATE	DESIGN/DRAWN	CHECKED	APPROVED	SHEET
1:250	24-10-2016	SM/BL	JT	DA	A1

JOB No.	FMC PROJECT No.	BRIEF/DSS No.
70009316	TBC	TBC

DRAWING No.	REV
70009316-03-TMO-04	A3

This map is reproduced from Ordnance Survey material with the permission of Ordnance Survey on behalf of the Controller of Her Majesty's Stationery Office © Crown copyright. Unauthorised reproduction infringes Crown copyright and may lead to prosecution or civil proceedings. (WCC)(LA10009597)