

**SHEET KEY PLAN**

**EXISTING TMO KEY:**

- LOADING ONLY MON - SAT 8.30AM - 10.00AM MAX STAY 20 MINS
- NO RETURN WITHIN 1 HOUR
- PAY-BY-PHONE MON - SAT 10.00AM - 6.30PM MAX STAY 30 MINS
- NO RETURN WITHIN 1 HOUR
- RESIDENT PERMIT HOLDERS AND PAY-BY-PHONE
- MON - SAT 8.30AM - 6.30PM
- UNRESTRICTED PARKING ALL OTHER TIMES
- RESIDENT PERMIT HOLDERS ONLY
- PAY-BY-PHONE MON - SAT 8.30AM - 6.30PM
- UNRESTRICTED PARKING PERMITTED
- MON - SAT 6.30PM - 8.30PM AND SUNDAY
- 24 HOUR CAR CLUB
- 24 HOUR TAXIS
- DISABLED - AT ANY TIME, MAX STAY 4 HOURS, MON-FR 8.30am - 6.30pm
- 24 HOUR MOTORCYCLES
- 24 HOUR CYCLE HIRE
- YELLOW ROAD MARKINGS
- WHITE ROAD MARKINGS
- /// CYCLE STANDS

**PROPOSED TMO KEY:**

- 24 HOUR LOADING MAX STAY 20MINS
- NO RETURN WITHIN 1 HOUR
- LOADING 8.30AM - 6.30PM MAX STAY 20 MINS, NO RETURN WITHIN 1 HOUR, UNRESTRICTED PARKING PERMITTED 6.30PM - 8.30AM
- LOADING ONLY 8.30AM - 4.00PM MAX STAY 20 MINS, NO RETURN WITHIN 1 HOUR, UNRESTRICTED PARKING PERMITTED 6.30PM - 8.30AM
- LOADING 6.30PM - 11.30AM MAX STAY 20 MINS, NO RETURN WITHIN 1 HOUR
- LOADING ONLY 8.30AM - 11.30AM
- UNRESTRICTED PARKING PERMITTED 6.30PM - 8.30AM (11.30AM - 6.30PM LOADING WITH DISPENSATIONS ONLY)
- SHARED USE BAYS - RESIDENT PERMIT HOLDERS AND PAY-BY-PHONE
- MON - SAT 6.30AM - 6.30PM
- RESIDENT PERMIT HOLDERS ONLY
- PAY-BY-PHONE MON - SAT 8.30AM - 6.30PM
- UNRESTRICTED PARKING PERMITTED
- MON - SAT 6.30PM - 8.30PM AND SUNDAY
- 24 HOUR CAR CLUB
- 24 HOUR TAXIS
- 24 HOUR DISABLED
- 24 HOUR MOTORCYCLES
- 24 HOUR CYCLE HIRE
- YELLOW ROAD MARKINGS
- WHITE ROAD MARKINGS
- PROPOSED KERBLINE
- /// CYCLE STANDS
- RESTRICTED PARKING
- ZONE RAISED TABLES
- RESTRICTED PARKING ZONE
- PROPOSED WAITING RESTRICTIONS 'AT ANY TIME' RESTRICTIONS
- PROPOSED LOADING RESTRICTIONS 'AT ANY TIME' RESTRICTIONS

REV	DATE	BY	DESCRIPTION	CHK	APD

DRAWING STATUS: **DETAILED DESIGN**

**WSP PARSONS BRINCKERHOFF**  
25 Mandela Way, London, SE1 5SZ  
www.fmcgroup.co.uk www.wspgroup.com

**City of Westminster**

CLIENT: **City of Westminster**

PROJECT: **BOND STREET STREETScape IMPROVEMENTS**



TITLE: **TRAFFIC MANAGEMENT ORDER LAYOUT PLAN SHEET 5 OF 7**

SCALE @ A1	DATE	DESIGN/DRAWN	CHECKED	APPROVED	SHEET
1:250	24-10-2016	SM/BL	JT	DA	A1
JOB No:	FMC PROJECT No:	TBC	TBC	TBC	TBC

DRAWING No: **70009316-03-TMO-05** REV: **A4**

**EXISTING TMO LAYOUT SHEET 5**

**PROPOSED TMO LAYOUT SHEET 5**

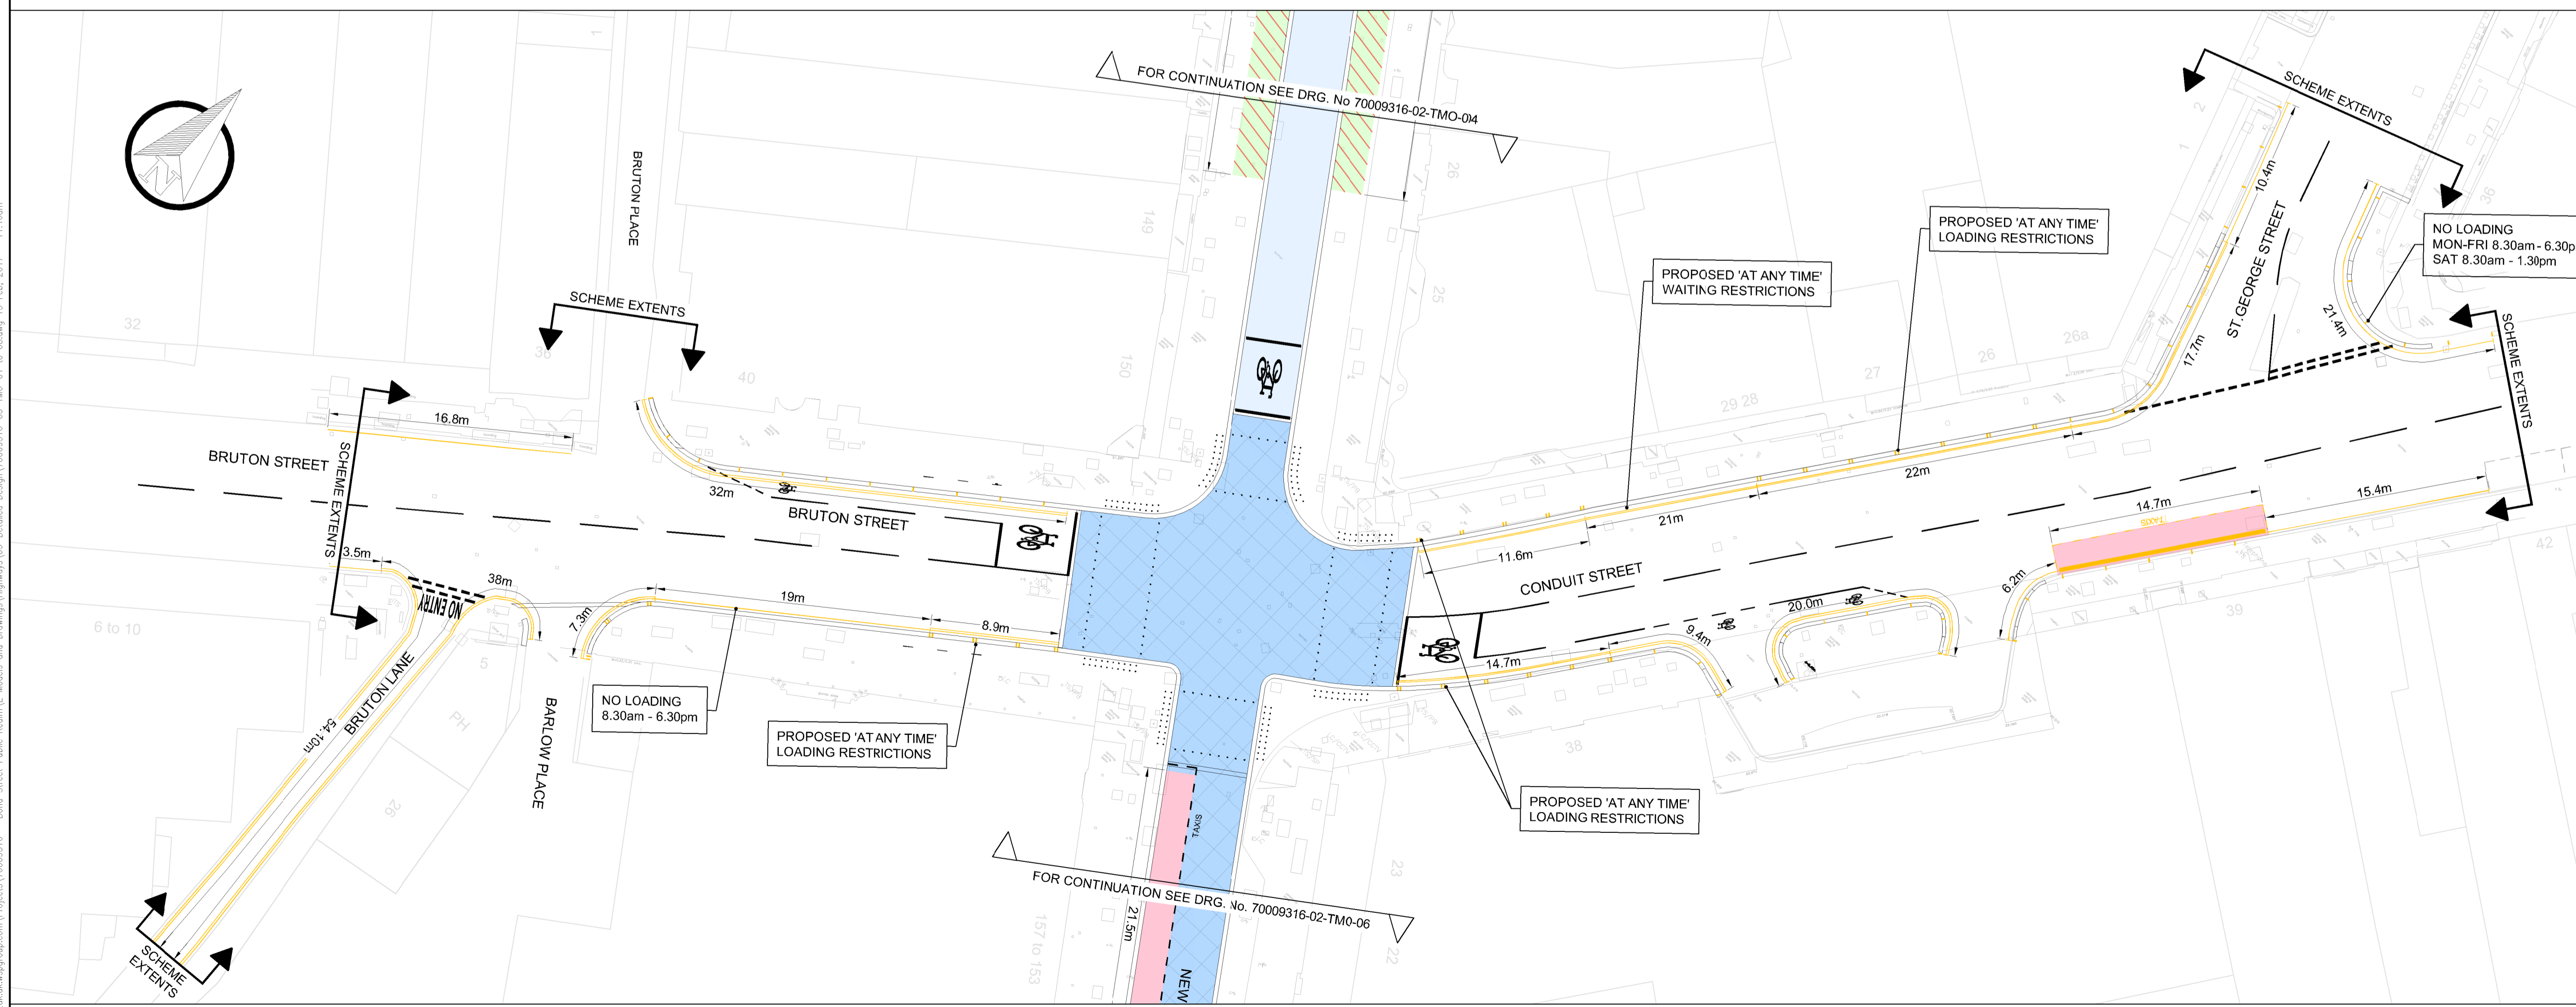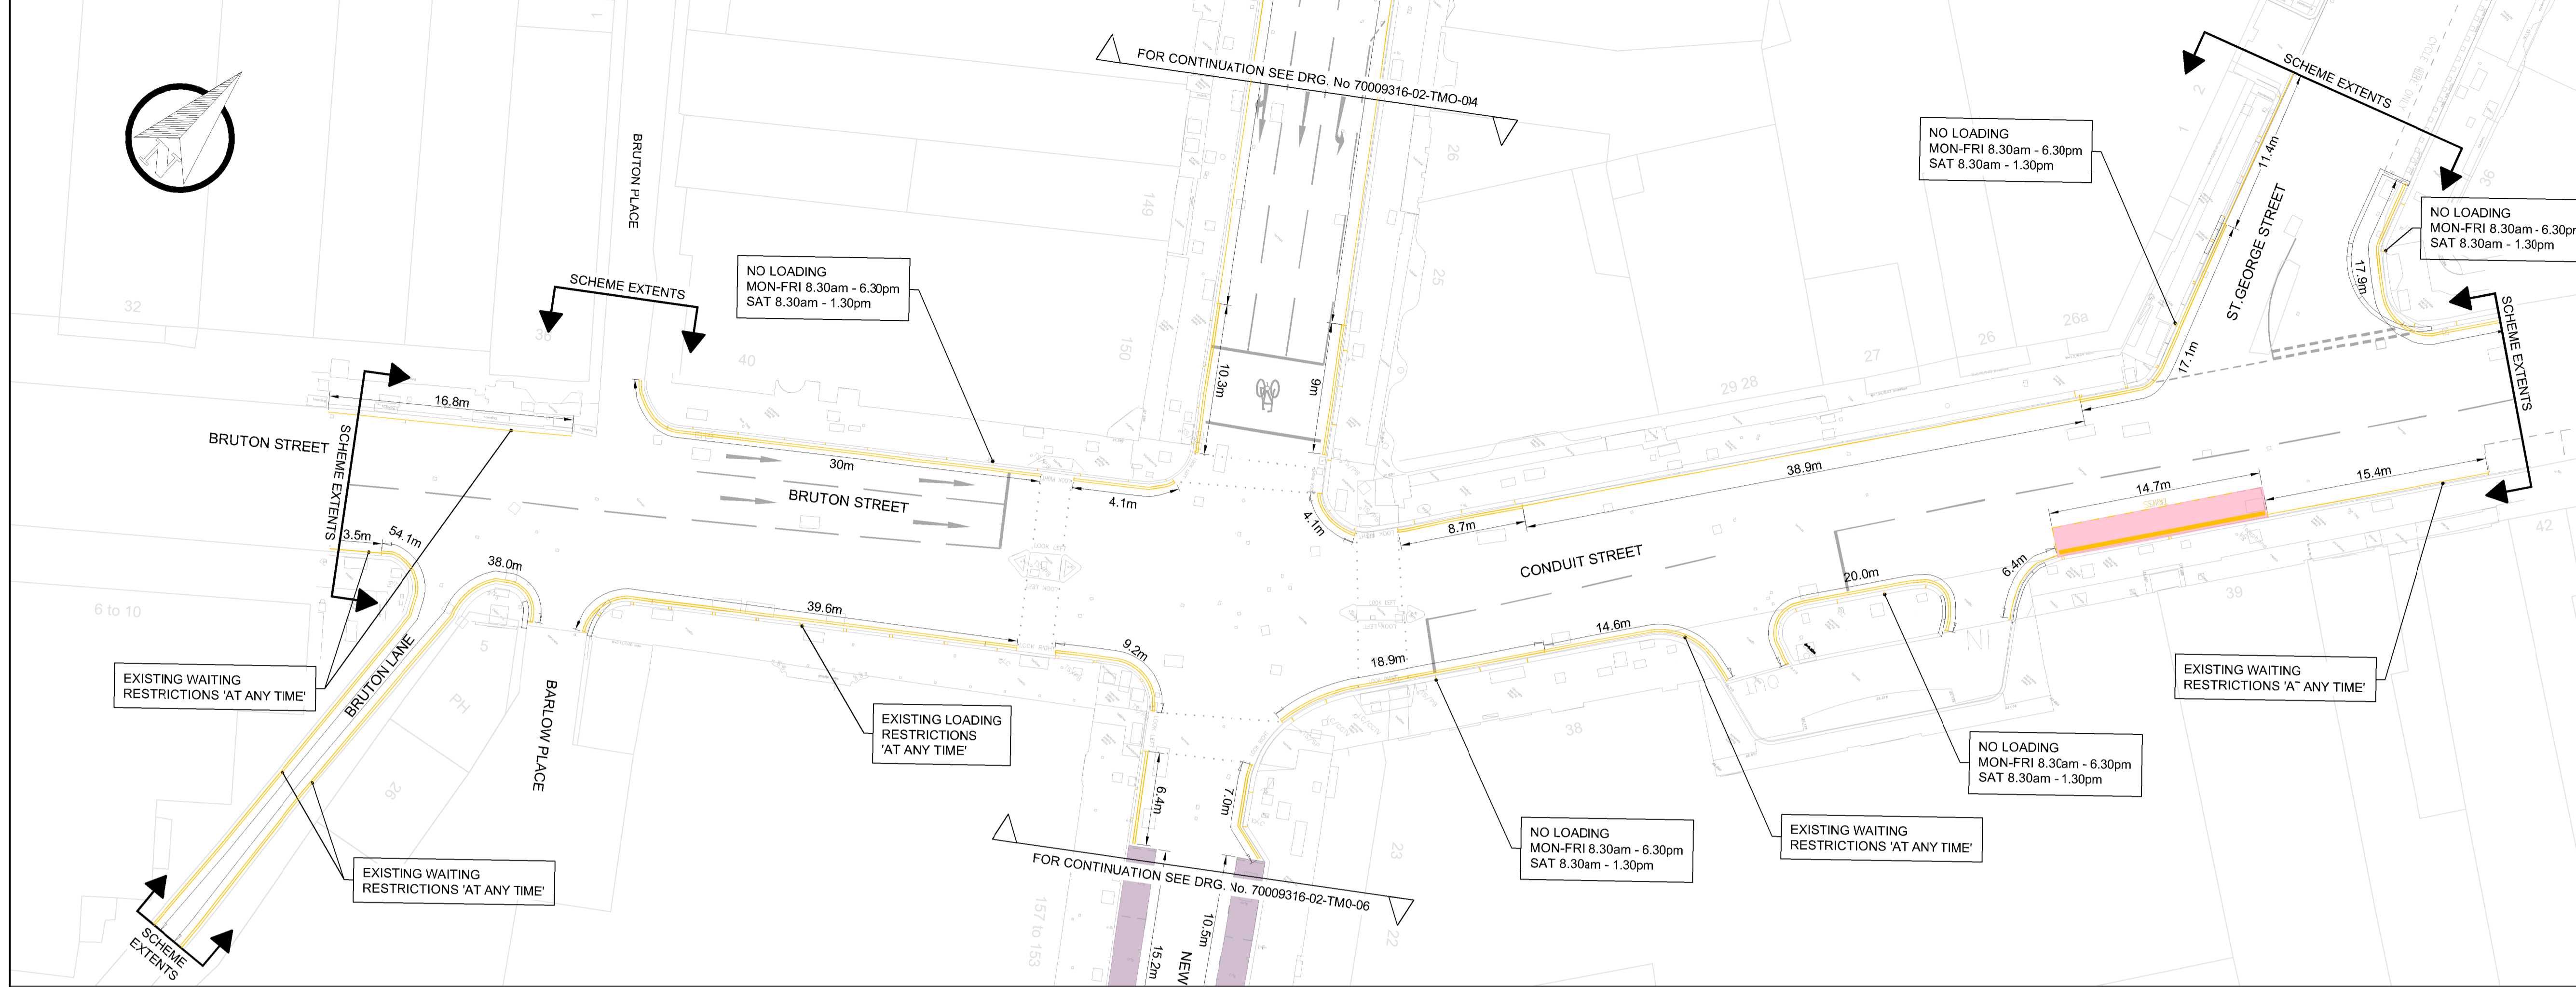

This map is reproduced from Ordnance Survey material with the permission of Ordnance Survey on behalf of the Controller of Her Majesty's Stationery Office © Crown copyright. Unauthorised reproduction infringes Crown copyright and may lead to prosecution or civil proceedings. (WCC)LA 10005697