



EXISTING TMO LAYOUT SHEET 6

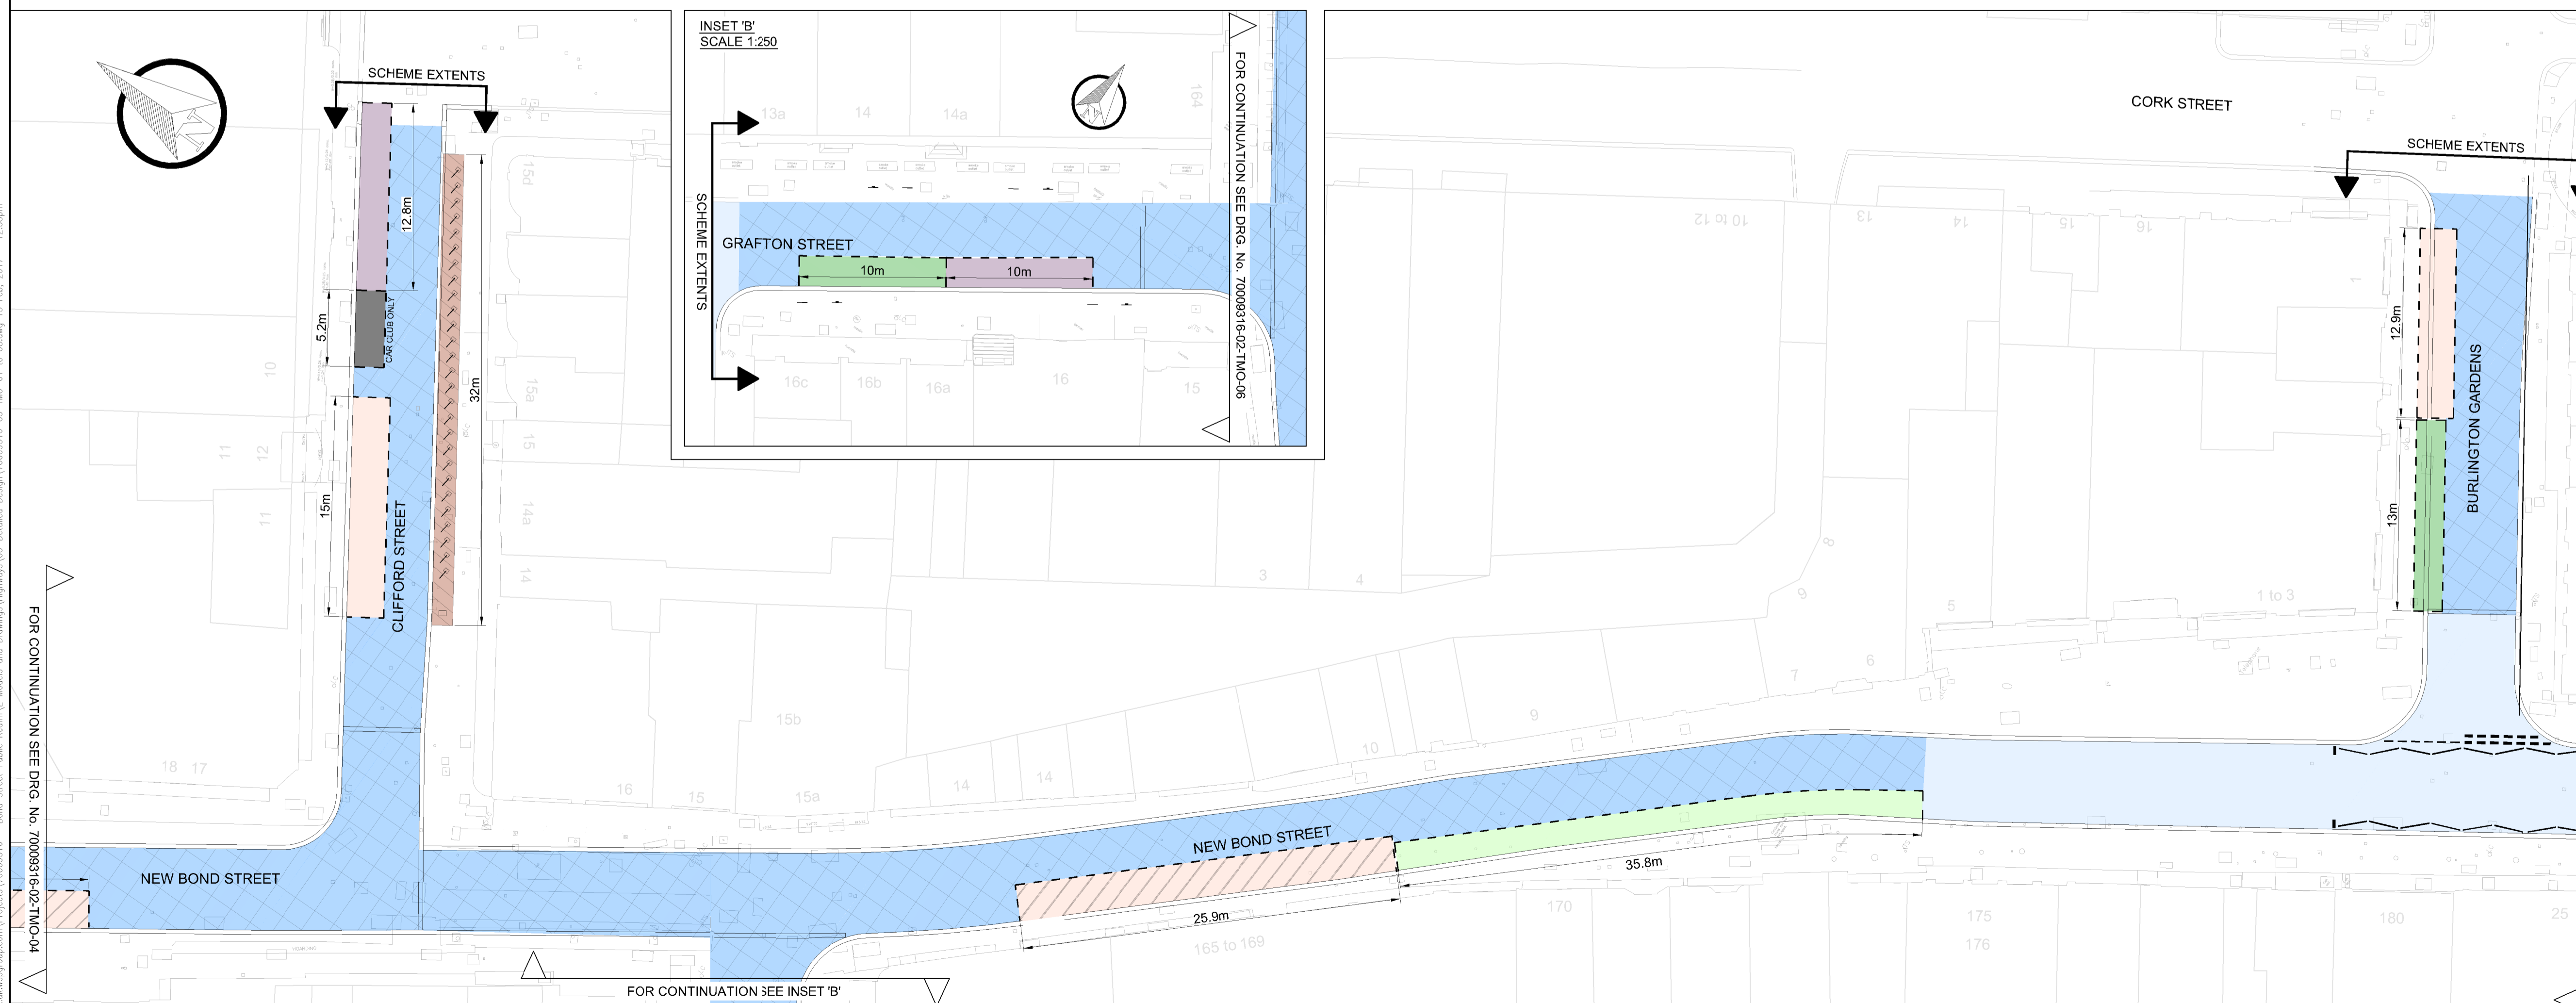

PROPOSED TMO LAYOUT SHEET 6

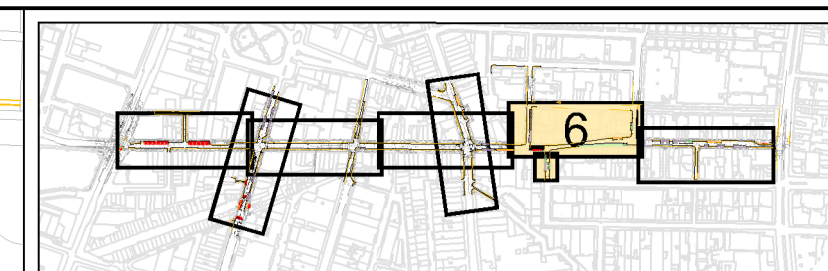

SHEET KEY PLAN

EXISTING TMO KEY:

- LOADING ONLY MON - SAT 8.30AM - 10.00AM MAX STAY 20 MINS NO RETURN WITHIN 1 HOUR
- PAY-BY-PHONE MON - SAT 10.00AM - 6.30PM MAX STAY 30 MINS NO RETURN WITHIN 1 HOUR
- RESIDENT PERMIT HOLDERS AND PAY-BY-PHONE MON - SAT 8.30AM - 6.30PM UNRESTRICTED PARKING ALL OTHER TIMES
- RESIDENT PERMIT HOLDERS ONLY
- PAY-BY-PHONE MON - SAT 8.30AM - 6.30PM UNRESTRICTED PARKING PERMITTED MON - SAT 6.30PM - 8.30PM AND SUNDAY
- 24 HOUR CAR CLUB
- 24 HOUR TAXIS
- DISABLED - AT ANY TIME, MAX STAY 4 HOURS, MON-FR 8.30am - 6.30pm
- 24 HOUR MOTORCYCLES
- 24 HOUR CYCLE HIRE
- YELLOW ROAD MARKINGS
- WHITE ROAD MARKINGS
- /// CYCLE STANDS

PROPOSED TMO KEY:

- 24 HOUR LOADING MAX STAY 20MINS NO RETURN WITHIN 1 HOUR
- LOADING 8.30AM - 6.30PM MAX STAY 20 MINS. NO RETURN WITHIN 1 HOUR, UNRESTRICTED PARKING PERMITTED 6.30PM - 8.30AM
- LOADING ONLY 8.30AM - 4.00PM MAX STAY 20 MINS. NO RETURN WITHIN 1 HOUR, UNRESTRICTED PARKING PERMITTED 6.30PM - 8.30AM
- LOADING 6.30PM - 11.30AM MAX STAY 20 MINS. NO RETURN WITHIN 1 HOUR
- LOADING ONLY 8.30AM - 11.30AM UNRESTRICTED PARKING PERMITTED 6.30PM - 8.30AM (11.30AM - 6.30PM LOADING WITH DISPENSATIONS ONLY)
- SHARED USE BAYS - RESIDENT PERMIT HOLDERS AND PAY-BY-PHONE MON - SAT 8.30AM - 6.30PM
- RESIDENT PERMIT HOLDERS ONLY
- PAY-BY-PHONE MON - SAT 8.30AM - 6.30PM UNRESTRICTED PARKING PERMITTED MON - SAT 6.30PM - 8.30PM AND SUNDAY
- 24 HOUR CAR CLUB
- 24 HOUR TAXIS
- 24 HOUR DISABLED
- 24 HOUR MOTORCYCLES
- 24 HOUR CYCLE HIRE
- YELLOW ROAD MARKINGS
- WHITE ROAD MARKINGS
- PROPOSED KERBLINE
- /// CYCLE STANDS
- RESTRICTED PARKING ZONE RAISED TABLES
- RESTRICTED PARKING ZONE
- PROPOSED WAITING RESTRICTIONS 'AT ANY TIME' RESTRICTIONS
- PROPOSED LOADING RESTRICTIONS 'AT ANY TIME' RESTRICTIONS

REV	DATE	BY	DESCRIPTION	CHK	APD

DRAWING STATUS: **DETAILED DESIGN**



CLIENT: **City of Westminster**

PROJECT: **BOND STREET STREETScape IMPROVEMENTS**

TITLE: **TRAFFIC MANAGEMENT ORDER LAYOUT PLAN SHEET 6 OF 7**

SCALE @ A1	DATE	DESIGN/DRAWN	CHECKED	APPROVED	SHEET
1:250	24-10-2016	SM/BL	JT	DA	A1

JOB No: **70009316** FMC PROJECT No: **TBC** BRIEF ID No: **TBC**

DRAWING No: **70009316-03-TMO-06** REV: **A4**

This map is reproduced from Ordnance Survey material with the permission of Ordnance Survey on behalf of the Controller of Her Majesty's Stationery Office. Crown copyright. Unauthorised reproduction infringes Crown copyright and may lead to prosecution or civil proceedings. (WCC)LA 1000597