


FOR CONTINUATION REFER TO DRG. 70004404-03-0A-GA-02
 FOR CONTINUATION REFER TO DRG. 70004404-03-0A-GA-03

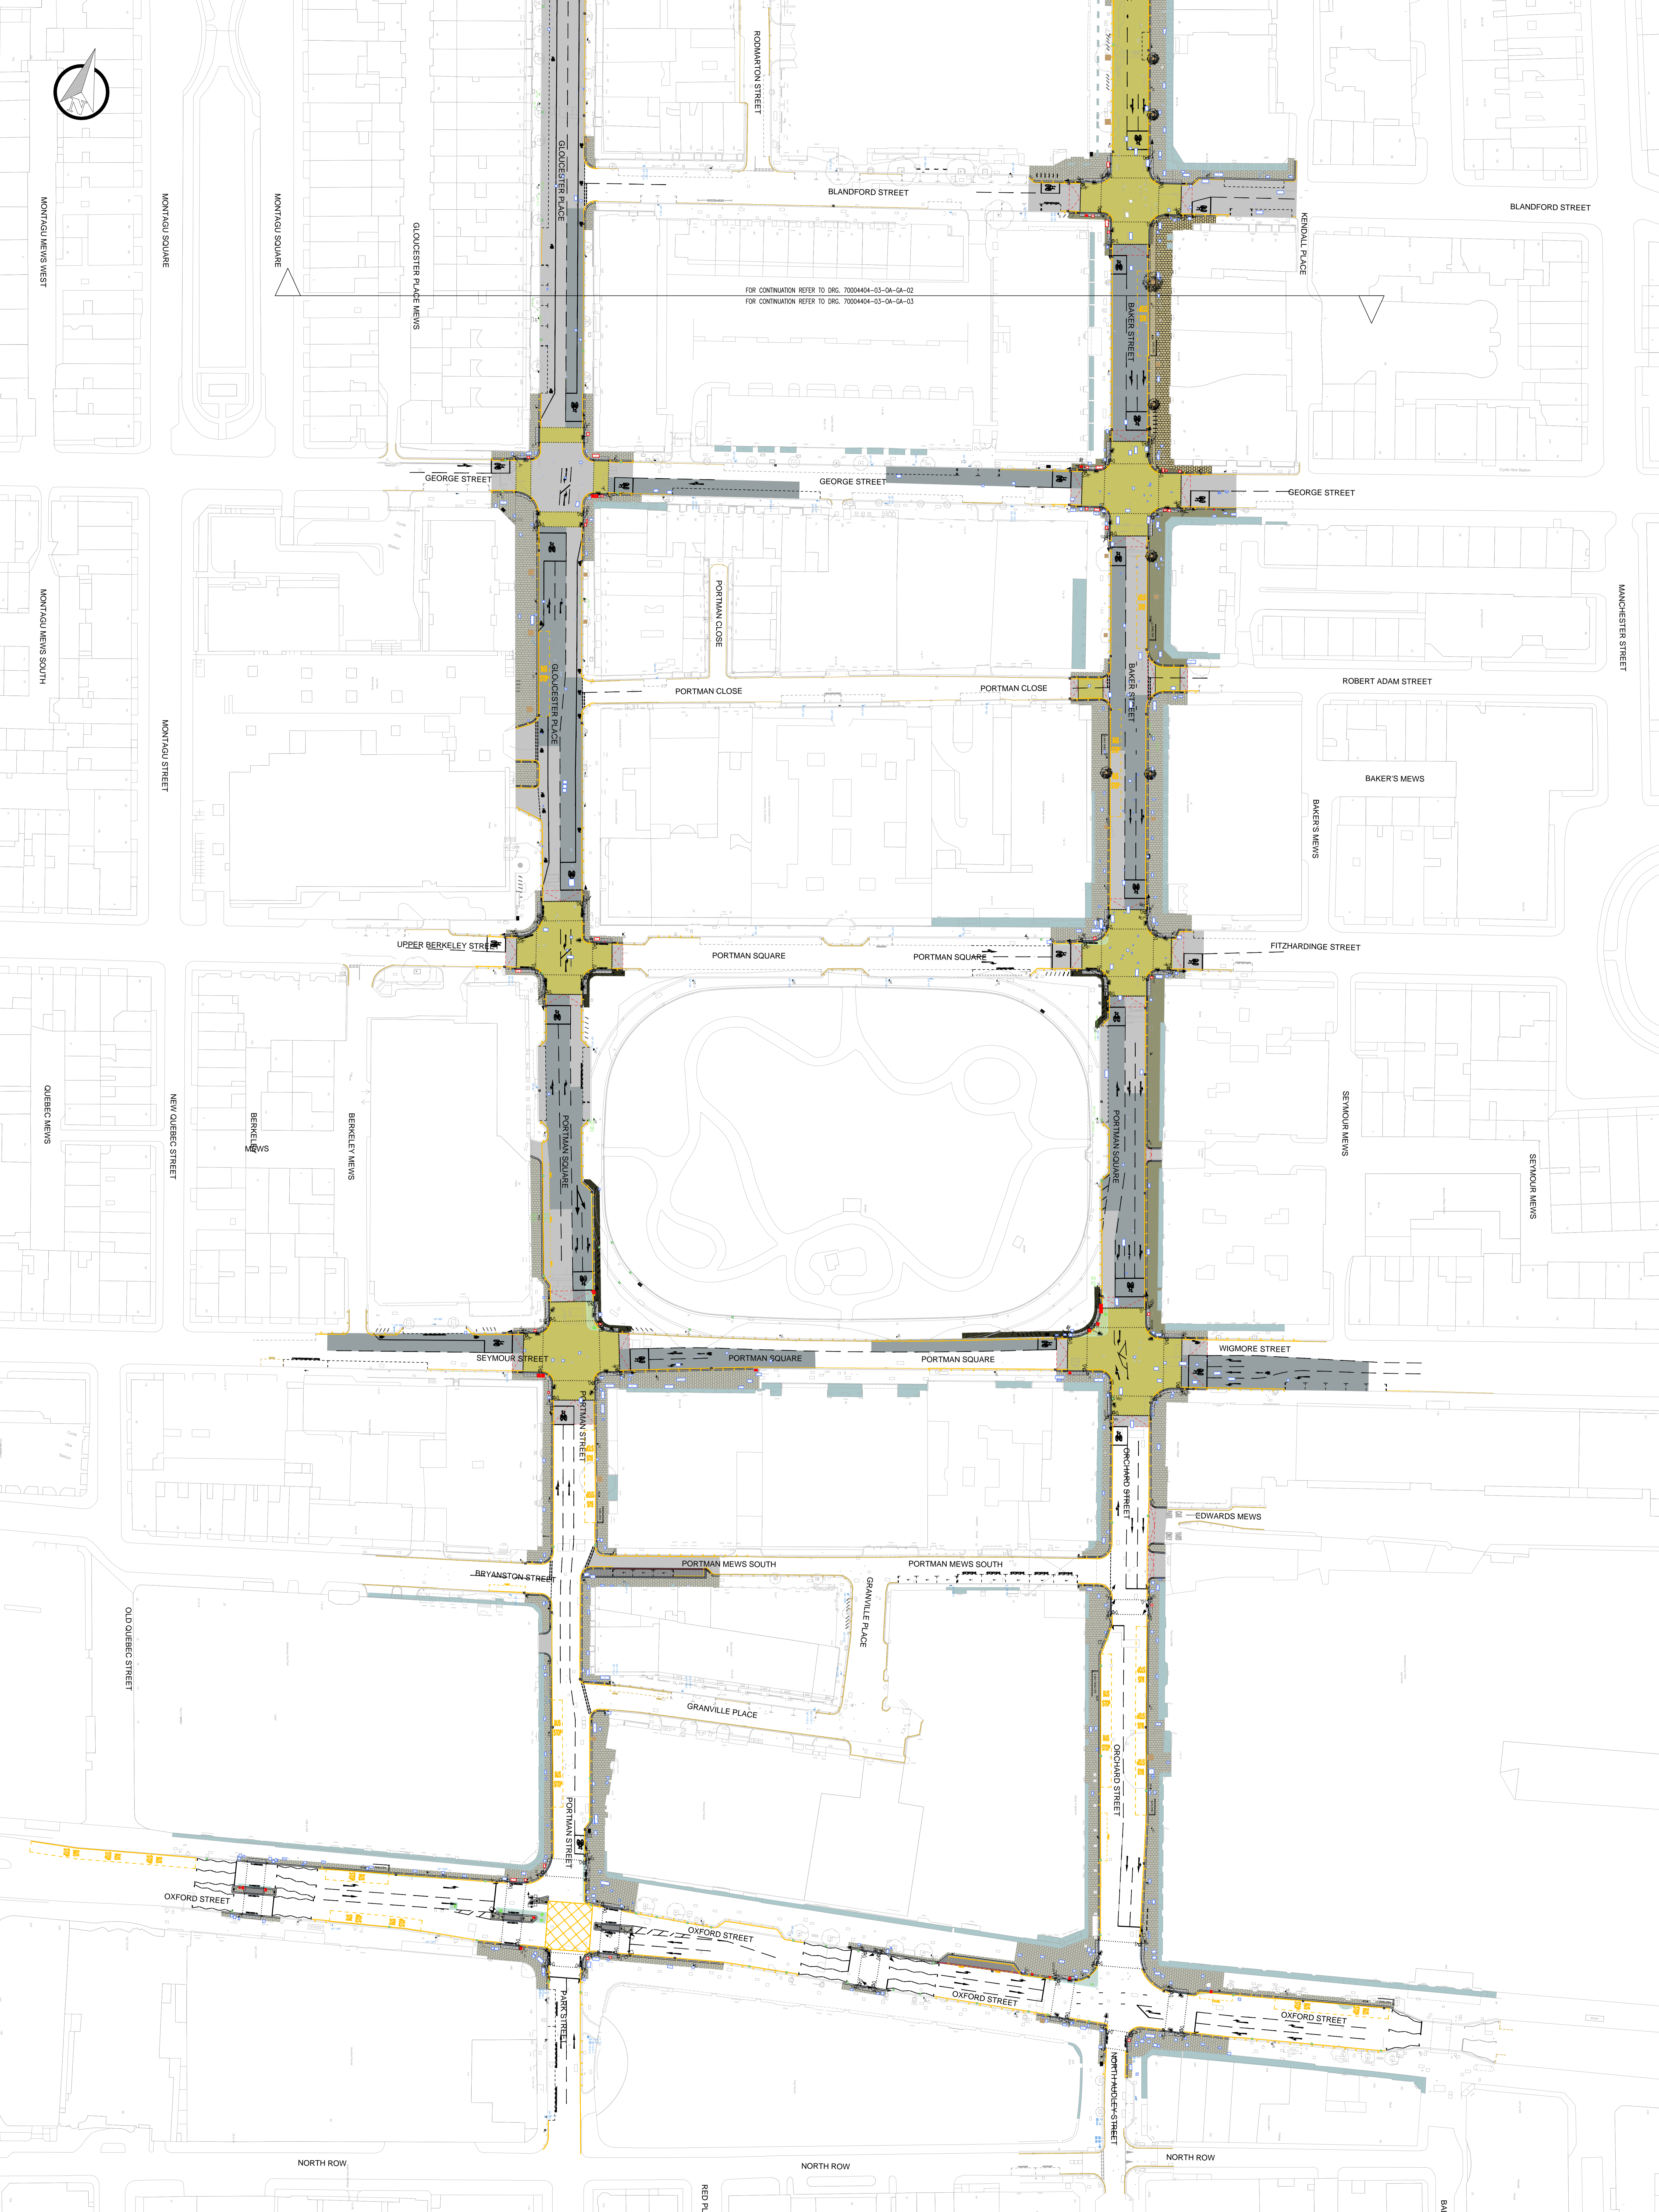

REV	DATE	DESCRIPTION	CHK	APD
A	31.03.2017	JCH	FRS1	ESSE

NOTES
 1. PLEASE REFER TO DRAWING 70004404-03-BS-01-KEY FOR ALL RELEVANT KEY INFORMATION.

CLIENT:

 City of Westminster

DRAWING STATUS:
DETAILED DESIGN

SCALES	NTS	ORIGINAL ISSUE SIGNATURES
FMC PROJECT NO	WVESA1212	DESIGNDRN
BREF/CSB NO	31243	CHECKED
ORIGINAL SIZE	A0	APPROVED
GRID	OS_DATA	CDS

PROJECT:
 BAKER STREET 2 WAY

TITLE:
 OVERALL LAYOUT
 GENERAL ARRANGEMENT
 SHEET 3 OF 3

© Crown copyright. All rights reserved City of Westminster LA 100019597




25 Markala Way, London, SE1 0SZ
 www.fmcgroup.co.uk www.wspgroup.com

DRAWING No: 70004404-03-OA-GA-03 Rev. A

This map is reproduced from Ordnance Survey material with the permission of Ordnance Survey on behalf of the Controller of Her Majesty's Stationery Office © Crown copyright. Unauthorised reproduction infringes Crown copyright and may lead to prosecution or civil proceedings. (NCC/JA 1008997)