

- KEY**
- PROPOSED 50mm YORKSTONE PAVERS RANDOM LENGTHx600mm LAID ON 75mm THICK C8/10 CONCRETE AND 30mm TYPE 35 HIGH STRENGTH BEDDING MORTAR AND 6 TO 8MM TYPE 40 GROUTING COLOUR BUFF GREY
 - PROPOSED 50mm YORKSTONE PAVERS RANDOM LENGTHx300mm LAID ON 110mm THICK C8/10 CONCRETE AND 40mm TYPE 35 HIGH STRENGTH BEDDING MORTAR AND 6 TO 8MM TYPE 40 GROUTING COLOUR BUFF GREY
 - PROPOSED 50mm YORKSTONE PAVERS RANDOM LENGTHx600x50mm CONCRETE PAVERS LAID ON 75mm THICK C8/10 CONCRETE AND 30mm TYPE 35 HIGH STRENGTH BEDDING MORTAR AND 6 TO 8MM TYPE 40 GROUTING COLOUR BUFF GREY
 - PROPOSED 750x600x50mm CONCRETE PAVERS LAID ON 110mm THICK C8/10 CONCRETE AND 30mm TYPE 35 HIGH STRENGTH BEDDING MORTAR AND 6 TO 8MM TYPE 40 GROUTING COLOUR BUFF GREY
 - PROPOSED 750x600x50mm CONCRETE PAVERS LAID ON 110mm THICK C8/10 CONCRETE AND 30mm TYPE 35 HIGH STRENGTH BEDDING MORTAR AND 6 TO 8MM TYPE 40 GROUTING COLOUR BUFF GREY
 - GRANITE FEATURE PAVING BY TRIANGLES 893mm LENGTH x 600mm HEIGHT x 75mm THICK LAID ON 110mm THICK C8/10 CONCRETE AND 40mm TYPE 35 HIGH STRENGTH BEDDING MORTAR AND 6 TO 8mm TYPE 40 GROUTING COLOUR BUFF GREY MIXED COLOURS: 70% PINK GREY, 10% DARK GREY, 10% BUFF GREY AND 10% GREEN
 - PROPOSED 50mm THICK HRA 35/14 SURF 40/60 PMB + WTR2 (WITH 14/20 PRE-COATED CHIPPINGS) SURFACE COURSE ON 60mm THICK HRA 50/14 BIN 40/60 PMB + WTR2 BINDER COURSE
 - PROPOSED TUMBLED GRANITE SETTS 100mm x RANDOM LENGTH (125-200mm) x 100mm THICK LAID ON 150mm THICK C16/20 CONCRETE AND 40mm TYPE 35 HIGH STRENGTH BEDDING MORTAR AND 8 TO 12mm TYPE 40 GROUTING MIXED COLOURS: 25% DARK GREY, 25% SILVER GREY, 25% GREEN AND 25% PINK GREY
 - GRANITE TARVOS ACCENT BARS 100mm THICK VARIOUS DIMENSIONS CUT FROM STANDARD TARVOS KERB. TO BE LAID ON 150mm (CBGM) B C16/20 AS PER BS EN 14227-1:2013 CONCRETE AND 50mm STEINTEC BEDDING AND GROUTING MORTAR.
 - EXISTING PAVEMENT LIGHTS (NO CIVIL WORKS)
 - PROPOSED PLANTING AREA OVER 300mm SUBSOIL AND TOPSOIL
 - PROPOSED BUFF HIGH FRICTION SURFACING
 - PROPOSED 50mm YORKSTONE CHANNEL RANDOM LENGTHx600mm LAID ON 150mm THICK (CBGM) B C16/20 AS PER BS EN 14227-1:2013 CONCRETE AND 50mm STEINTEC BEDDING AND GROUTING MORTAR COLOUR BUFF GREY
 - PROPOSED 300x200mm TARVOS GRANITE KERB ON 150mm C16/20 WET LEAN CONCRETE
 - PROPOSED 300x200mm FLUSH TARVOS GRANITE KERB WITH DROPPER LAID ON 150mm C16/20 WET LEAN CONCRETE WITH 6mm UPSTAND (MAX).
 - PROPOSED CHAMFERED TARVOS GRANITE KERB LAID ON 150mm C16/20 WET LEAN CONCRETE.
 - PROPOSED 300x200mm TARVOS GRANITE KERB LOW UPSTAND ON 150mm C16/20 WET LEAN CONCRETE
 - PROPOSED 75mm HIGH ALUMINIUM EDGING.
 - PROPOSED PRIMROSE YELLOW LINE MARKINGS

- PROPOSED WHITE LINE MARKING
- PROPOSED RAMP
- PROPOSED SIGN AND POST
- PROPOSED LAMP COLUMN
- PROPOSED WALL MOUNTED SIGN
- PROPOSED WALL MOUNTED LIGHT
- EXISTING COVER TO BE RAISED/LOWERED TO SUIT NEW LEVELS
- EXISTING SERVICE COVER TO BE RECESSED
- EXISTING COAL HOLE TO REMAIN IN SITU
- PROPOSED TYPE 1 CYCLE STAND
- PROPOSED TYPE 2 CYCLE STAND
- PROPOSED CANNON BOLLARD
- PROPOSED REMOVABLE BOLLARD
- PROPOSED GULLY (450mm DIA x 900mm DEPTH). INSTALL CLASS D400 HEAVY DUTY FRAME AND CYCLE FRIENDLY COVER.
- PROPOSED FOOTWAY PEDESTRIAN GULLY (300mm x 300mm).
- PROPOSED TREE WITH RESIN BOUND AGGREGATE TREE PIT
- PROPOSED TIMBER BENCH
- POTENTIAL PUBLIC ART FOUNDATION
- EXISTING STREET TRADER. PROPOSED LOCATION TO BE CONFIRMED
- EXISTING KERB TO BE RETAINED
- EXISTING LINE MARKING
- EXISTING GULLY
- EXISTING WESTMINSTER BOLLARD
- EXISTING LAMP COLUMN
- EXISTING BOLLARD

REV	DATE	BY	DESCRIPTION	CHK	APP
S2-P02	08.09.2023	KM	FIRST REVIEW	JCH	CL
S2-P01	16.08.2023	KM	INITIAL ISSUE	JCH	CL


DRAWING STATUS: **INITIAL DESIGN**

25 Mandela Way, London, SE1 5SZ
www.fmcconway.co.uk www.wsp.com

CITY OF WESTMINSTER logo

PROJECT	SHEPHERD MARKET PHASE 1	
TITLE	GENERAL ARRANGEMENT SHEET 01 OF 02	
SCALE @ A1	DATE	DESIGN/DRAWN
1:200	16.08.2023	MK
WSP PROJECT NO.	FMC PROJECT NO.	WCC PROJECT NO.
70095487	WWESA2989	C.WD13488
DRAWING NO.	REV	
70095487-WSP-P01-X-DR-HI-0100-01	S2-P02	

This map is reproduced from Ordnance Survey material with the permission of Ordnance Survey on behalf of the Controller of Her Majesty's Stationery Office © Crown copyright. Unauthorised reproduction infringes Crown copyright and may lead to prosecution or civil proceedings. (WCC/LA 100019597)

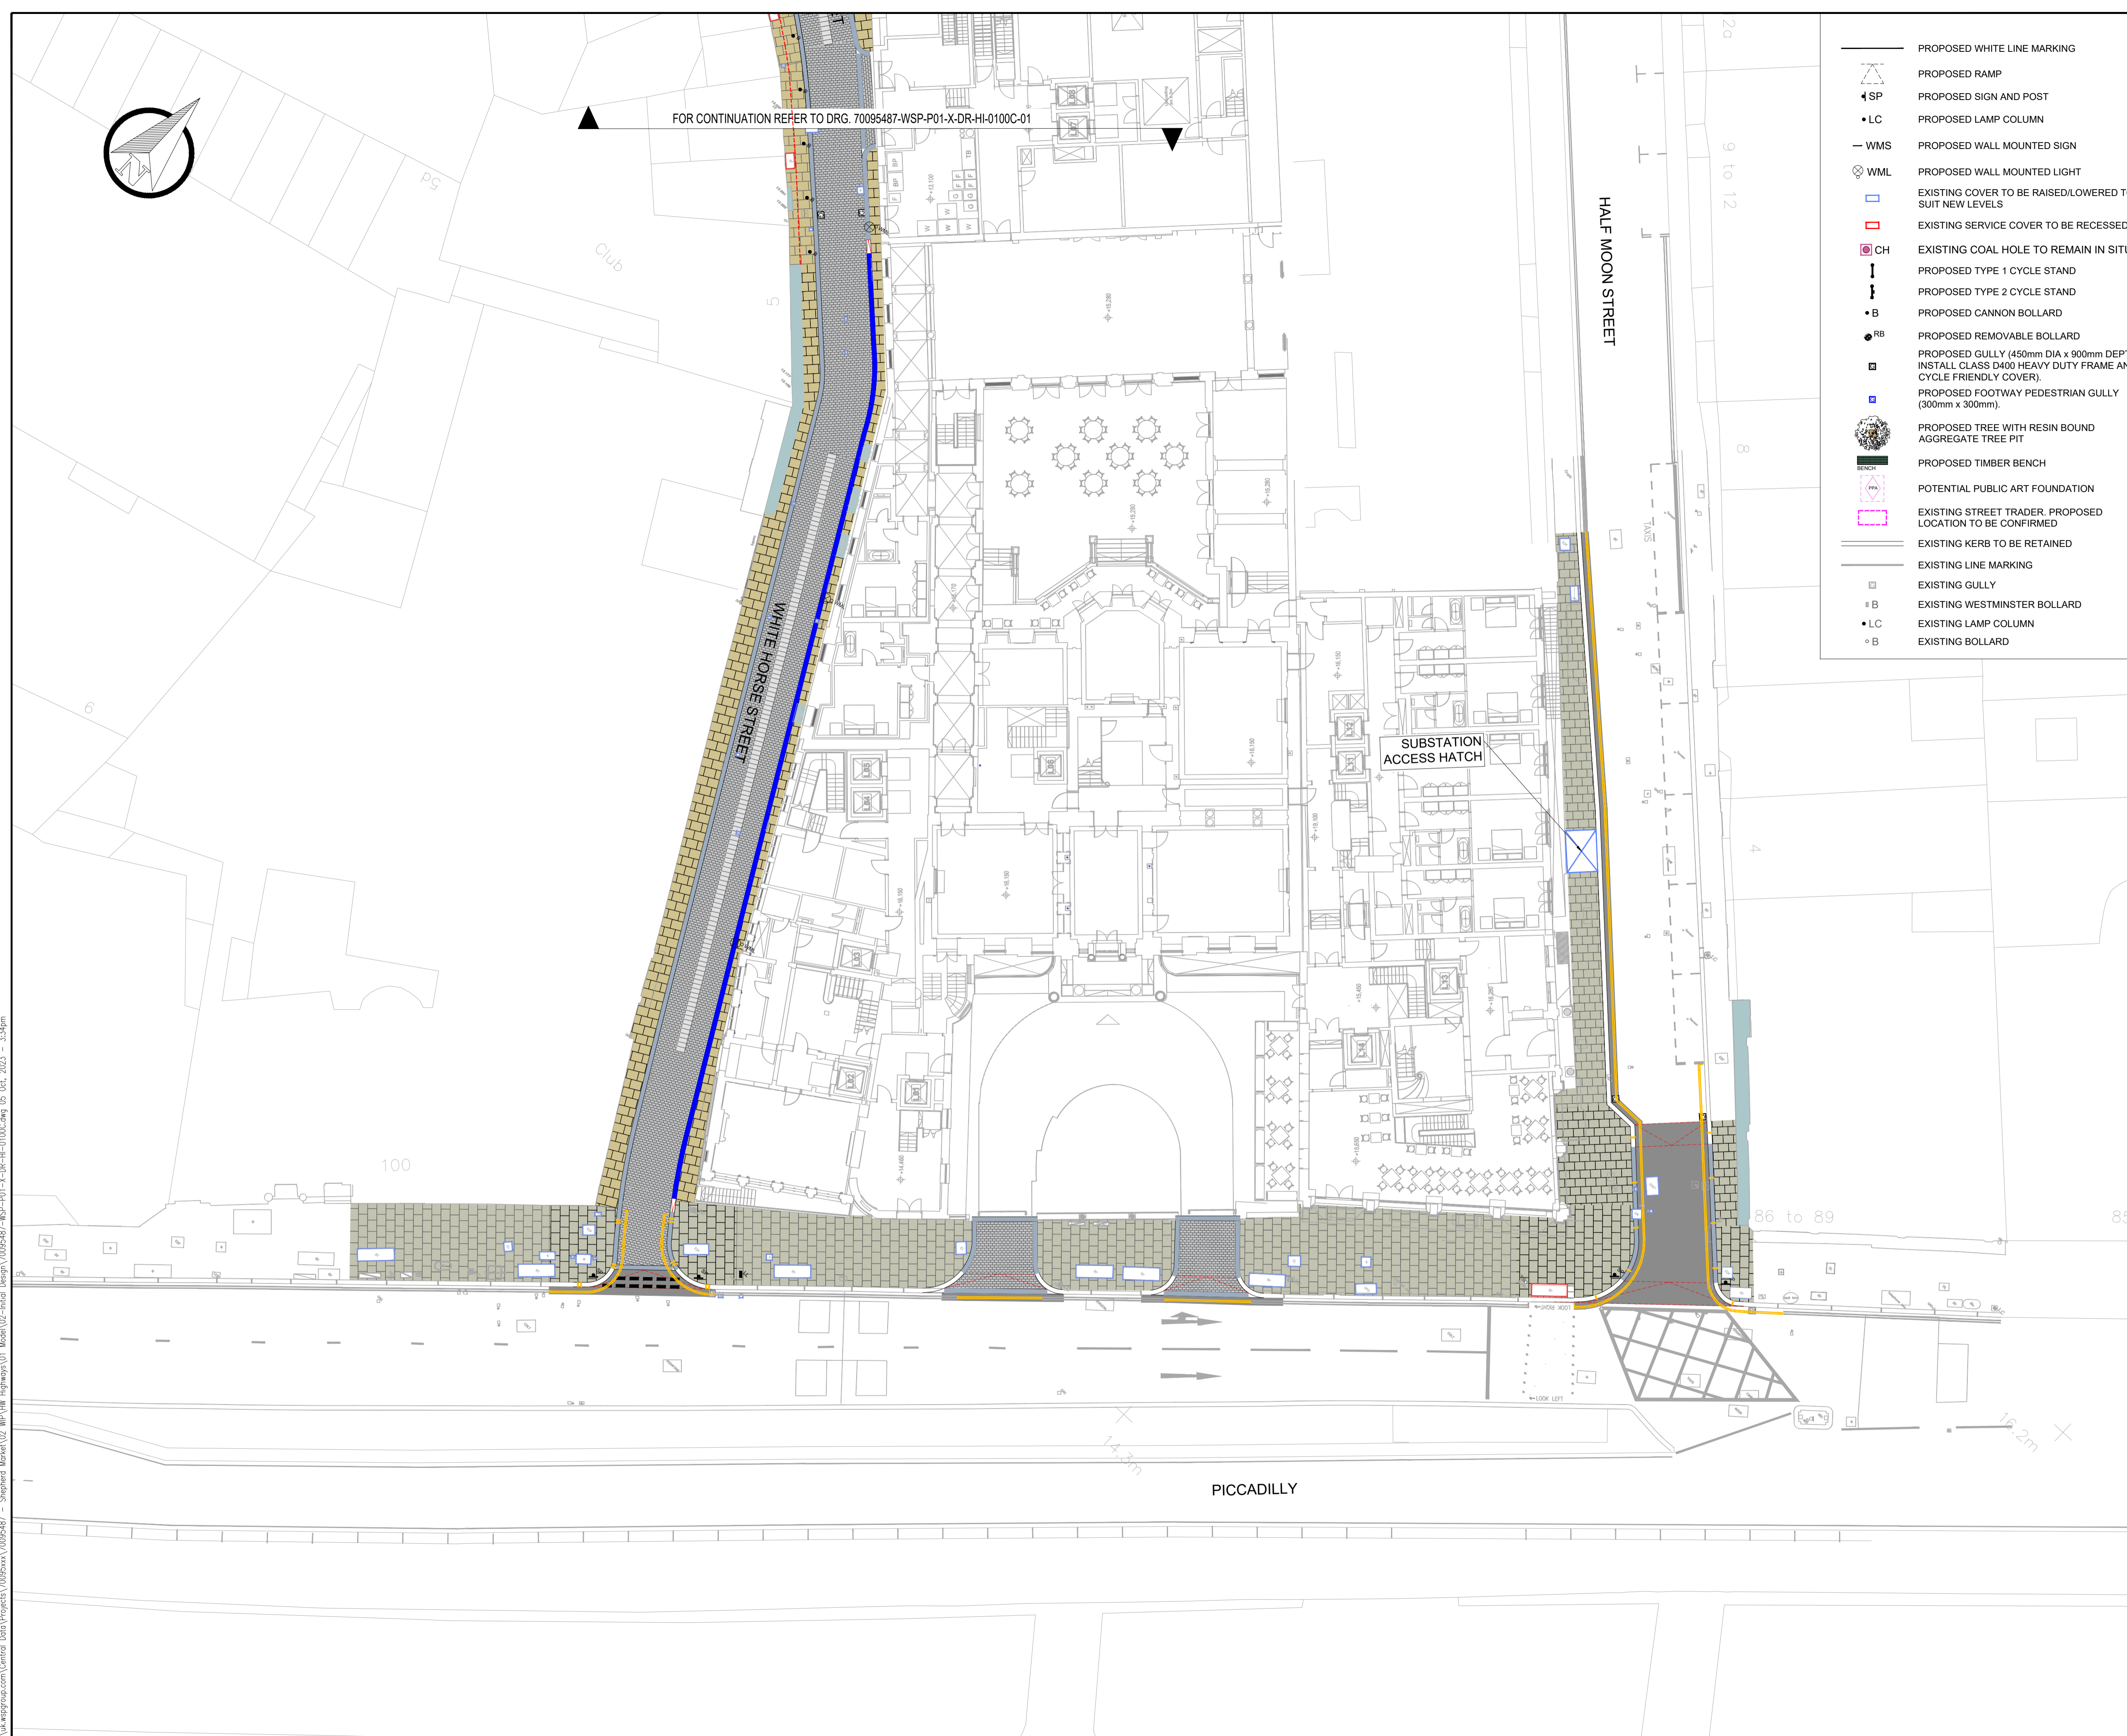

FOR CONTINUATION REFER TO DRG. 70095487-WSP-P01-X-DR-HI-0100C-01

- PROPOSED WHITE LINE MARKING
- PROPOSED RAMP
- PROPOSED SIGN AND POST
- PROPOSED LAMP COLUMN
- PROPOSED WALL MOUNTED SIGN
- PROPOSED WALL MOUNTED LIGHT
- EXISTING COVER TO BE RAISED/LOWERED TO SUIT NEW LEVELS
- EXISTING SERVICE COVER TO BE RECESSED
- EXISTING COAL HOLE TO REMAIN IN SITU
- PROPOSED TYPE 1 CYCLE STAND
- PROPOSED TYPE 2 CYCLE STAND
- PROPOSED CANNON BOLLARD
- PROPOSED REMOVABLE BOLLARD
- PROPOSED GULLY (450mm DIA x 900mm DEPTH). INSTALL CLASS D400 HEAVY DUTY FRAME AND CYCLE FRIENDLY COVER.
- PROPOSED FOOTWAY PEDESTRIAN GULLY (300mm x 300mm).
- PROPOSED TREE WITH RESIN BOUND AGGREGATE TREE PIT
- PROPOSED TIMBER BENCH
- POTENTIAL PUBLIC ART FOUNDATION
- EXISTING STREET TRADER. PROPOSED LOCATION TO BE CONFIRMED
- EXISTING KERB TO BE RETAINED
- EXISTING LINE MARKING
- EXISTING GULLY
- EXISTING WESTMINSTER BOLLARD
- EXISTING LAMP COLUMN
- EXISTING BOLLARD

- KEY**
- PROPOSED 50mm YORKSTONE PAVERS RANDOM LENGTHx600mm LAID ON 75mm THICK C8/10 CONCRETE AND 30mm TYPE 35 HIGH STRENGTH BEDDING MORTAR AND 6 TO 8MM TYPE 40 GROUTING COLOUR BUFF GREY
 - PROPOSED 50mm YORKSTONE PAVERS RANDOM LENGTHx300mm LAID ON 110mm THICK C8/10 CONCRETE AND 40mm TYPE 35 HIGH STRENGTH BEDDING MORTAR AND 6 TO 8MM TYPE 40 GROUTING COLOUR BUFF GREY
 - PROPOSED 50mm YORKSTONE PAVERS RANDOM LENGTHx300mm LAID ON 110mm THICK C8/10 CONCRETE AND 40mm TYPE 35 HIGH STRENGTH BEDDING MORTAR AND 6 TO 8MM TYPE 40 GROUTING COLOUR BUFF GREY
 - PROPOSED 750x600x50mm CONCRETE PAVERS LAID ON ON 75mm THICK C8/10 CONCRETE AND 30mm TYPE 35 HIGH STRENGTH BEDDING MORTAR AND 6 TO 8MM TYPE 40 GROUTING COLOUR BUFF GREY
 - PROPOSED 750x600x50mm CONCRETE PAVERS LAID ON ON 110mm THICK C8/10 CONCRETE AND 30mm TYPE 35 HIGH STRENGTH BEDDING MORTAR AND 6 TO 8MM TYPE 40 GROUTING COLOUR BUFF GREY
 - GRANITE FEATURE PAVING BY TRIANGLES 893mm LENGTH x 600mm HEIGHT x 75mm THICK LAID ON ON 110mm THICK C8/10 CONCRETE AND 40mm TYPE 35 HIGH STRENGTH BEDDING MORTAR AND 6 TO 8mm TYPE 40 GROUTING COLOUR BUFF GREY MIXED COLOURS: 70% PINK GREY, 10% DARK GREY, 10% BUFF GREY AND 10% GREEN
 - PROPOSED 50mm THICK HRA 35/14 SURF 40/60 PMB + WTR2 (WITH 14/20 PRE-COATED CHIPPINGS) SURFACE COURSE. ON 60mm THICK HRA 50/14 BIN 40/60 PMB + WTR2 BINDER COURSE.
 - PROPOSED TUMBLED GRANITE SETTS 100mm x RANDOM LENGTH (125-200mm) x 100mm THICK LAID ON ON 150mm THICK C16/20 CONCRETE AND 40mm TYPE 35 HIGH STRENGTH BEDDING MORTAR AND 8 TO 12mm TYPE 40 GROUTING MIXED COLOURS: 25% DARK GREY, 25% SILVER GREY, 25% GREEN AND 25% PINK GREY
 - GRANITE TARVOS ACCENT BARS 100mm THICK VARIOUS DIMENSIONS CUT FROM STANDARD TARVOS KERB. TO BE LAID ON 150mm (CBGM) B C16/20 AS PER BS EN 14227-1:2013 CONCRETE AND 50mm STEINTEC BEDDING AND GROUTING MORTAR.
 - EXISTING PAVEMENT LIGHTS (NO CIVIL WORKS)
 - PROPOSED PLANTING AREA OVER 300mm SUBSOIL AND TOPSOIL
 - PROPOSED BUFF HIGH FRICTION SURFACING
 - PROPOSED 50mm YORKSTONE CHANNEL RANDOM LENGTHx600mm LAID ON 150mm THICK (CBGM) B C16/20 AS PER BS EN 14227-1:2013 CONCRETE AND 50mm STEINTEC BEDDING AND GROUTING MORTAR COLOUR BUFF GREY
 - PROPOSED 300x200mm TARVOS GRANITE KERB ON 150mm C16/20 WET LEAN CONCRETE
 - PROPOSED 300x200mm FLUSH TARVOS GRANITE KERB WITH DROPPER LAID ON 150mm C16/20 WET LEAN CONCRETE WITH 6mm UPSTAND (MAX).
 - PROPOSED CHAMFERED TARVOS GRANITE KERB LAID ON 150mm C16/20 WET LEAN CONCRETE.
 - PROPOSED 300x200mm TARVOS GRANITE KERB LOW UPSTAND ON 150mm C16/20 WET LEAN CONCRETE
 - PROPOSED 75mm HIGH ALUMINUM EDGING.
 - PROPOSED PRIMROSE YELLOW LINE MARKINGS

S2-P02	08.09.2023	KM	FIRST REVIEW	JCH	CL
S2-P01	16.08.2023	KM	INITIAL ISSUE	JCH	CL
REV	DATE	BY	DESCRIPTION	CHK	APD

DRAWING STATUS: **INITIAL DESIGN**

25 Mandela Way, London, SE1 5SZ
www.fmcconway.co.uk www.wsp.com

CLIENT:

PROJECT: **SHEPHERD MARKET PHASE 1**

TITLE: **GENERAL ARRANGEMENT SHEET 02 OF 02**

SCALE @ A1	DATE	DESIGN/DRAWN	CHECKED	APPROVED	SHEET
1:200	16.08.2023	MK	JCH	CL	A1
WSP PROJECT NO.	FMC PROJECT NO.	WCC PROJECT NO.			
70095487	WWESA2989	C.WD13488			
DRAWING No.	70095487-WSP-P01-X-DR-HI-0100-02		REV	S2-P01	

\\uk.wsp.com\Central_Data\Projects\70095487 - Shepherd Market\02 - WSP\WSP\70095487-WSP-P01-X-DR-HI-0100C.dwg 05 Oct 2023 - 13:36pm
 \\uk.wsp.com\Central_Data\Projects\70095487 - Shepherd Market\02 - WSP\WSP\70095487-WSP-P01-X-DR-HI-0100C.dwg 05 Oct 2023 - 13:36pm

This map is reproduced from Ordnance Survey material with the permission of Ordnance Survey on behalf of the Controller of Her Majesty's Stationery Office © Crown copyright. Unauthorised reproduction infringes Crown copyright and may lead to prosecution or civil proceedings. (WCC/LA 100019597)