


BAKER STREET & GLOUCESTER PLACE
TWO WAY

BAKER STREET & GLOUCESTER PLACE TWO WAY PROJECT PUBLIC CONSULTATION 2015

PROPOSED SCHEME DRAWING: BLANDFORD STREET TO OXFORD STREET

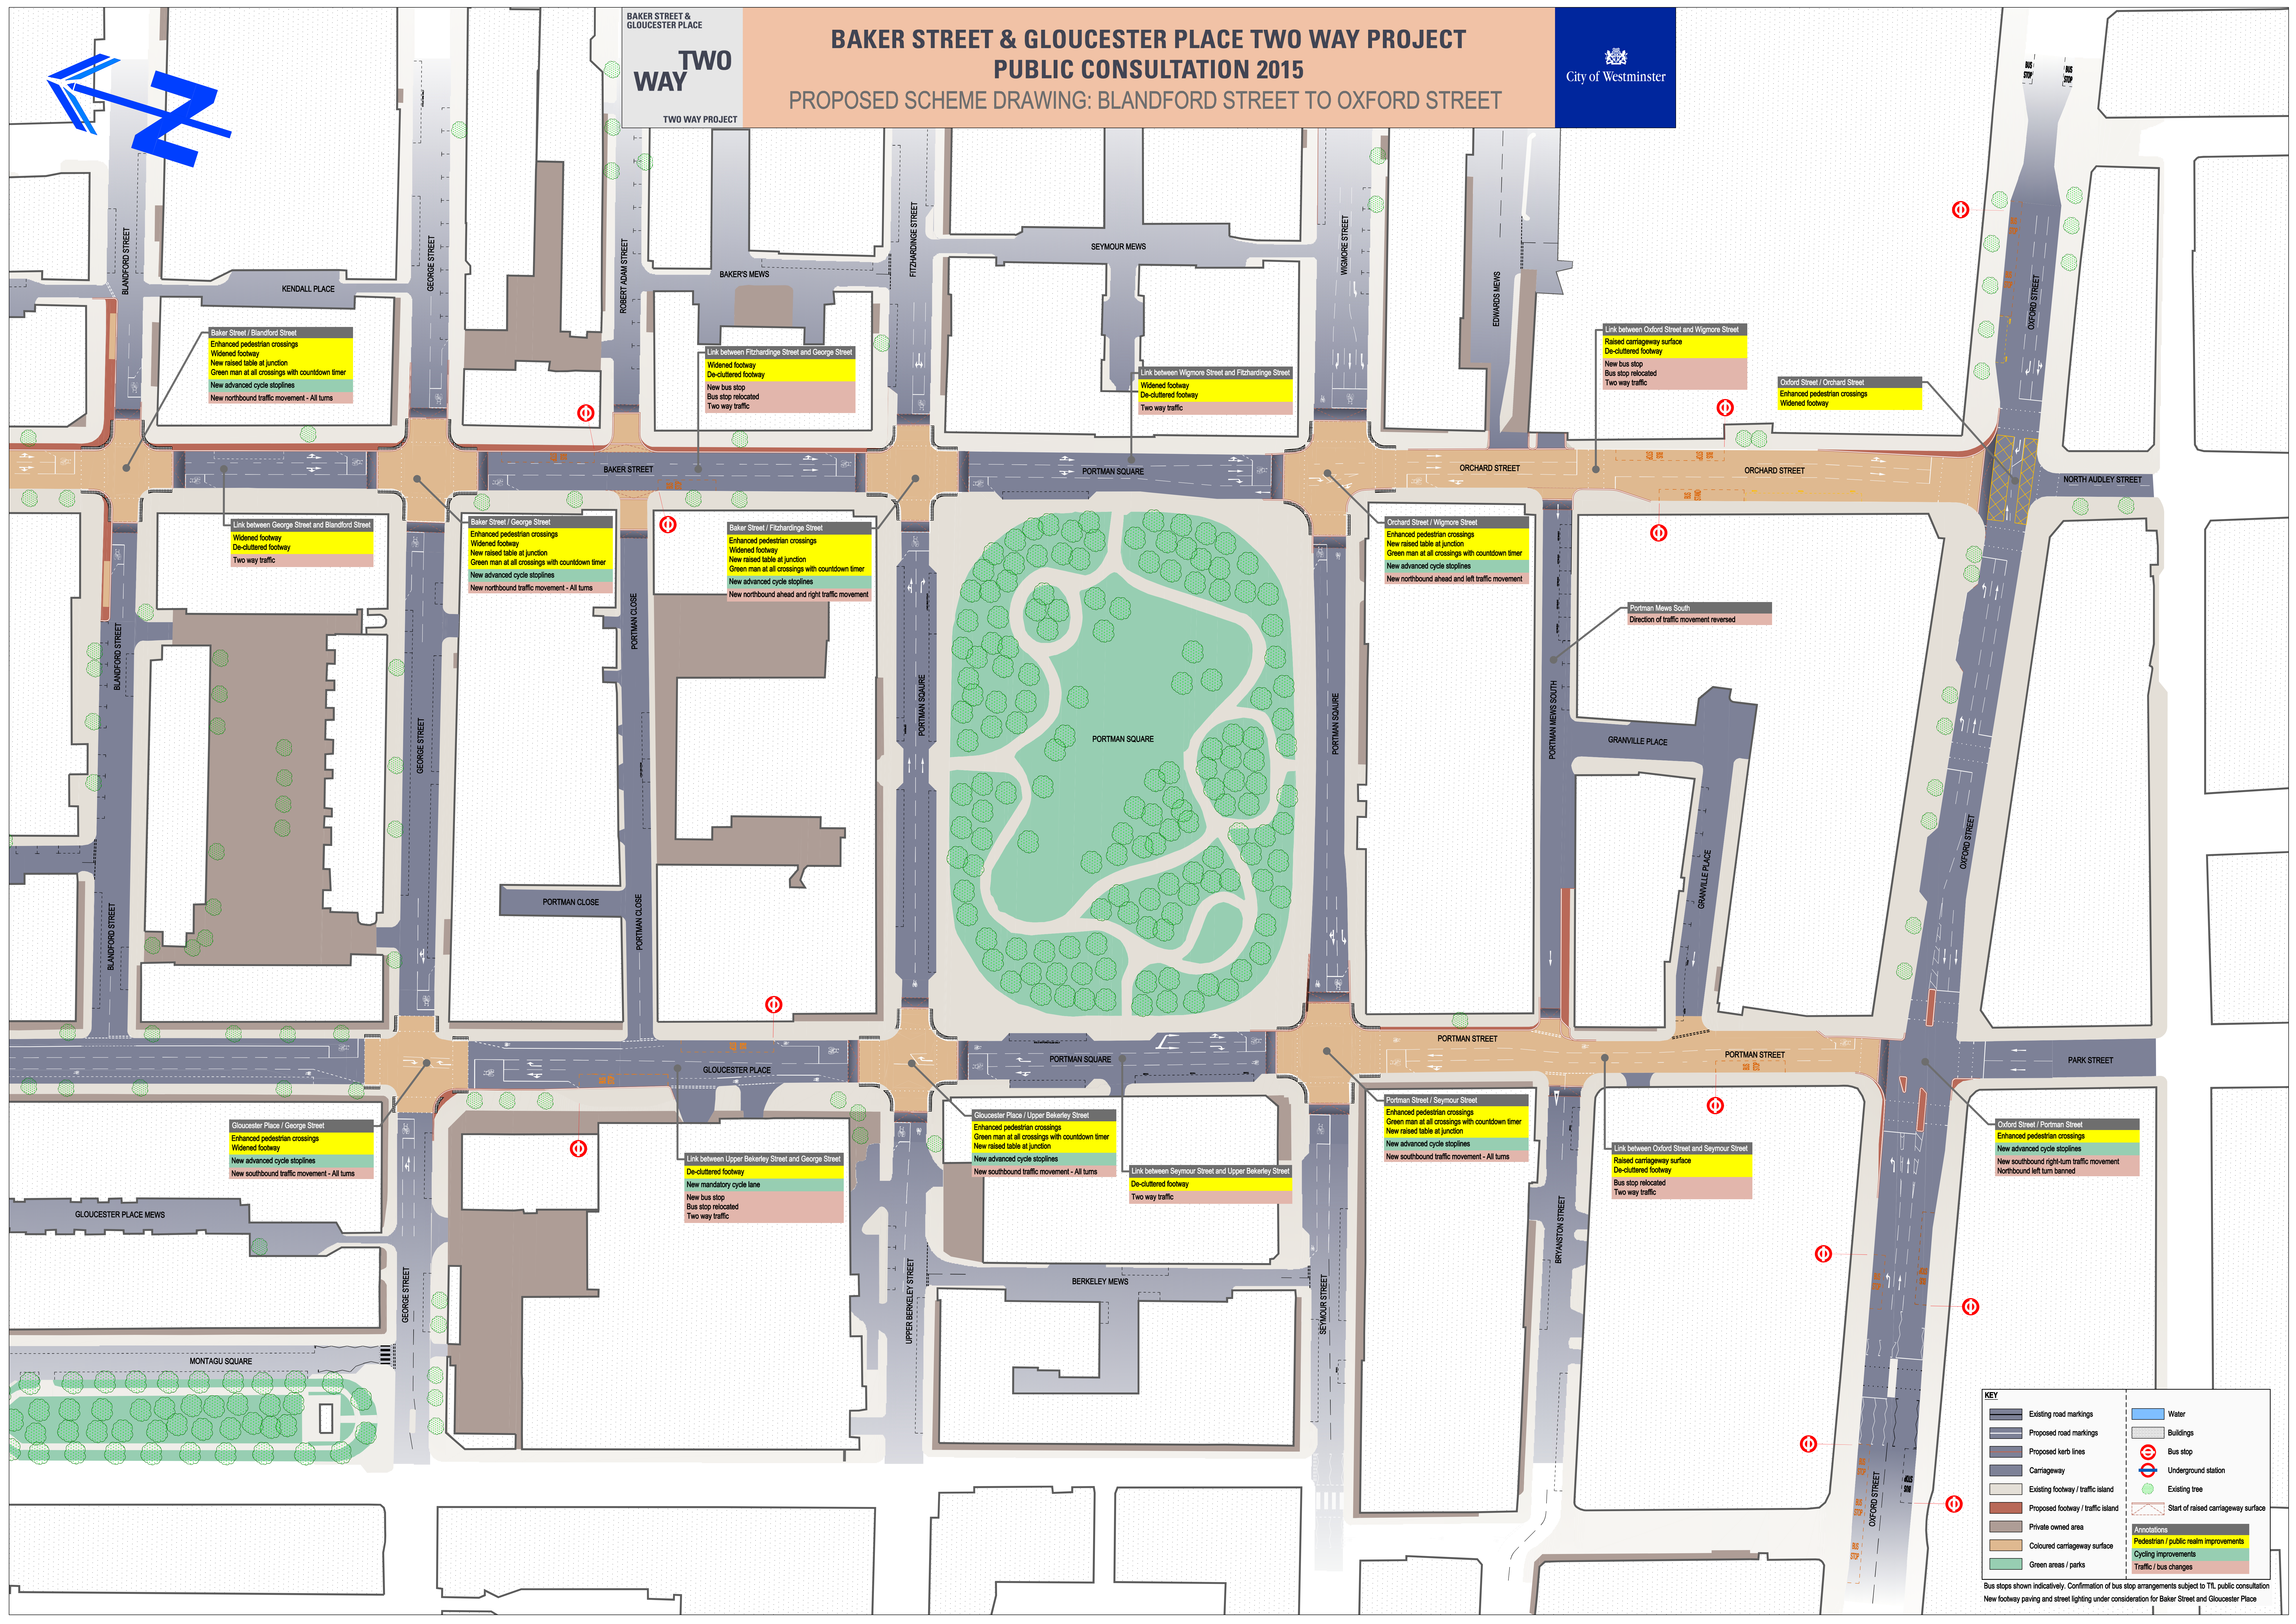

Baker Street / Blandford Street
Enhanced pedestrian crossings
Widened footway
New raised table at junction
Green man at all crossings with countdown timer
New advanced cycle stoplines
New northbound traffic movement - All turns

Link between Fitzhardinge Street and George Street
Widened footway
De-cluttered footway
New bus stop
Bus stop relocated
Two way traffic

Link between Wigmore Street and Fitzhardinge Street
Widened footway
De-cluttered footway
Two way traffic

Link between Oxford Street and Wigmore Street
Raised carriageway surface
De-cluttered footway
New bus stop
Bus stop relocated
Two way traffic

Oxford Street / Orchard Street
Enhanced pedestrian crossings
Widened footway

Link between George Street and Blandford Street
Widened footway
De-cluttered footway
Two way traffic

Baker Street / George Street
Enhanced pedestrian crossings
Widened footway
New raised table at junction
Green man at all crossings with countdown timer
New advanced cycle stoplines
New northbound traffic movement - All turns

Baker Street / Fitzhardinge Street
Enhanced pedestrian crossings
Widened footway
New raised table at junction
Green man at all crossings with countdown timer
New advanced cycle stoplines
New northbound ahead and right traffic movement

Orchard Street / Wigmore Street
Enhanced pedestrian crossings
New raised table at junction
Green man at all crossings with countdown timer
New advanced cycle stoplines
New northbound ahead and left traffic movement

Portman Mews South
Direction of traffic movement reversed

Gloucester Place / George Street
Enhanced pedestrian crossings
Widened footway
New advanced cycle stoplines
New southbound traffic movement - All turns

Link between Upper Bakerley Street and George Street
De-cluttered footway
New mandatory cycle lane
New bus stop
Bus stop relocated
Two way traffic

Gloucester Place / Upper Bakerley Street
Enhanced pedestrian crossings
Green man at all crossings with countdown timer
New raised table at junction
New advanced cycle stoplines
New southbound traffic movement - All turns

Link between Seymour Street and Upper Bakerley Street
De-cluttered footway
Two way traffic

Portman Street / Seymour Street
Enhanced pedestrian crossings
Green man at all crossings with countdown timer
New raised table at junction
New advanced cycle stoplines
New southbound traffic movement - All turns

Link between Oxford Street and Seymour Street
Raised carriageway surface
De-cluttered footway
Bus stop relocated
Two way traffic

Oxford Street / Portman Street
Enhanced pedestrian crossings
New advanced cycle stoplines
New southbound right-turn traffic movement
Northbound left turn banned

KEY

	Existing road markings		Water
	Proposed road markings		Buildings
	Proposed kerb lines		Bus stop
	Carriageway		Underground station
	Existing footway / traffic island		Existing tree
	Proposed footway / traffic island		Start of raised carriageway surface
	Private owned area		Annotations
	Coloured carriageway surface		Pedestrian / public realm improvements
	Green areas / parks		Cycling improvements
			Traffic / bus changes

Bus stops shown indicatively. Confirmation of bus stop arrangements subject to TfL public consultation. New footway paving and street lighting under consideration for Baker Street and Gloucester Place.